



DEVELOPMENT SERVICES DEPARTMENT
 ENVIRONMENTAL COORDINATOR
 450 110th Ave NE
 BELLEVUE, WA 98009-9012

DETERMINATION OF NON-SIGNIFICANCE

PROPONENT: Robin Lessing

LOCATION OF PROPOSAL: 14811 SE 66th St.

DESCRIPTION OF PROPOSAL: Restoration of steep slope critical area associated with an enforcement action within Coal Creek Park to remove trails and structures, restore slope grades, and replant the areas disturbed.

FILE NUMBERS: 15-119120-GJ **PLANNER:** Reilly Pittman

The Environmental Coordinator of the City of Bellevue has determined that this proposal does not have a probable significant adverse impact upon the environment. An Environmental Impact Statement (EIS) is not required under RCW 43.21C.030(2)(C). This decision was made after the Bellevue Environmental Coordinator reviewed the completed environmental checklist and information filed with the Land Use Division of the Development Services Department. This information is available to the public on request.

- There is no comment period for this DNS. There is a 14-day appeal period. Only persons who submitted written comments before the DNS was issued may appeal the decision. A written appeal must be filed in the City Clerk's office by 5:00 p.m. on _____.
- This DNS is issued after using the optional DNS process in WAC 197-11-355. There is no further comment period on the DNS. There is a 14-day appeal period. Only persons who submitted written comments before the DNS was issued may appeal the decision. A written appeal must be filed in the City Clerk's Office by 5 p.m. on **11/12/2015**
- This DNS is issued under WAC 197-11-340(2) and is subject to a 14-day comment period from the date below. Comments must be submitted by 5 p.m. on _____. This DNS is also subject to appeal. A written appeal must be filed in the City Clerk's Office by 5:00 p.m. on _____.


This DNS may be withdrawn at any time if the proposal is modified so as to have significant adverse environmental impacts; if there is significant new information indicating a proposals probable significant adverse environmental impacts (unless a non-exempt license has been issued if the proposal is a private project); or if the DNS was procured by misrepresentation or lack of material disclosure.


[Signature] 10/29/2015
 Environmental Coordinator Date

OTHERS TO RECEIVE THIS DOCUMENT:

- State Department of Fish and Wildlife / Stewart.Reinbold@dfw.gov; Christa.Heller@dfw.wa.gov;
- State Department of Ecology, Shoreline Planner N.W. Region / Jobu461@ecy.wa.gov; sepaunit@ecy.wa.gov
- Army Corps of Engineers Susan.M.Powell@nws02.usace.army.mil
- Attorney General ecyolyef@atg.wa.gov
- Muckleshoot Indian Tribe Karen.Walter@muckleshoot.nsn.us; Fisheries.fileroom@muckleshoot.nsn.us

Lessing Restoration Vicinity Map

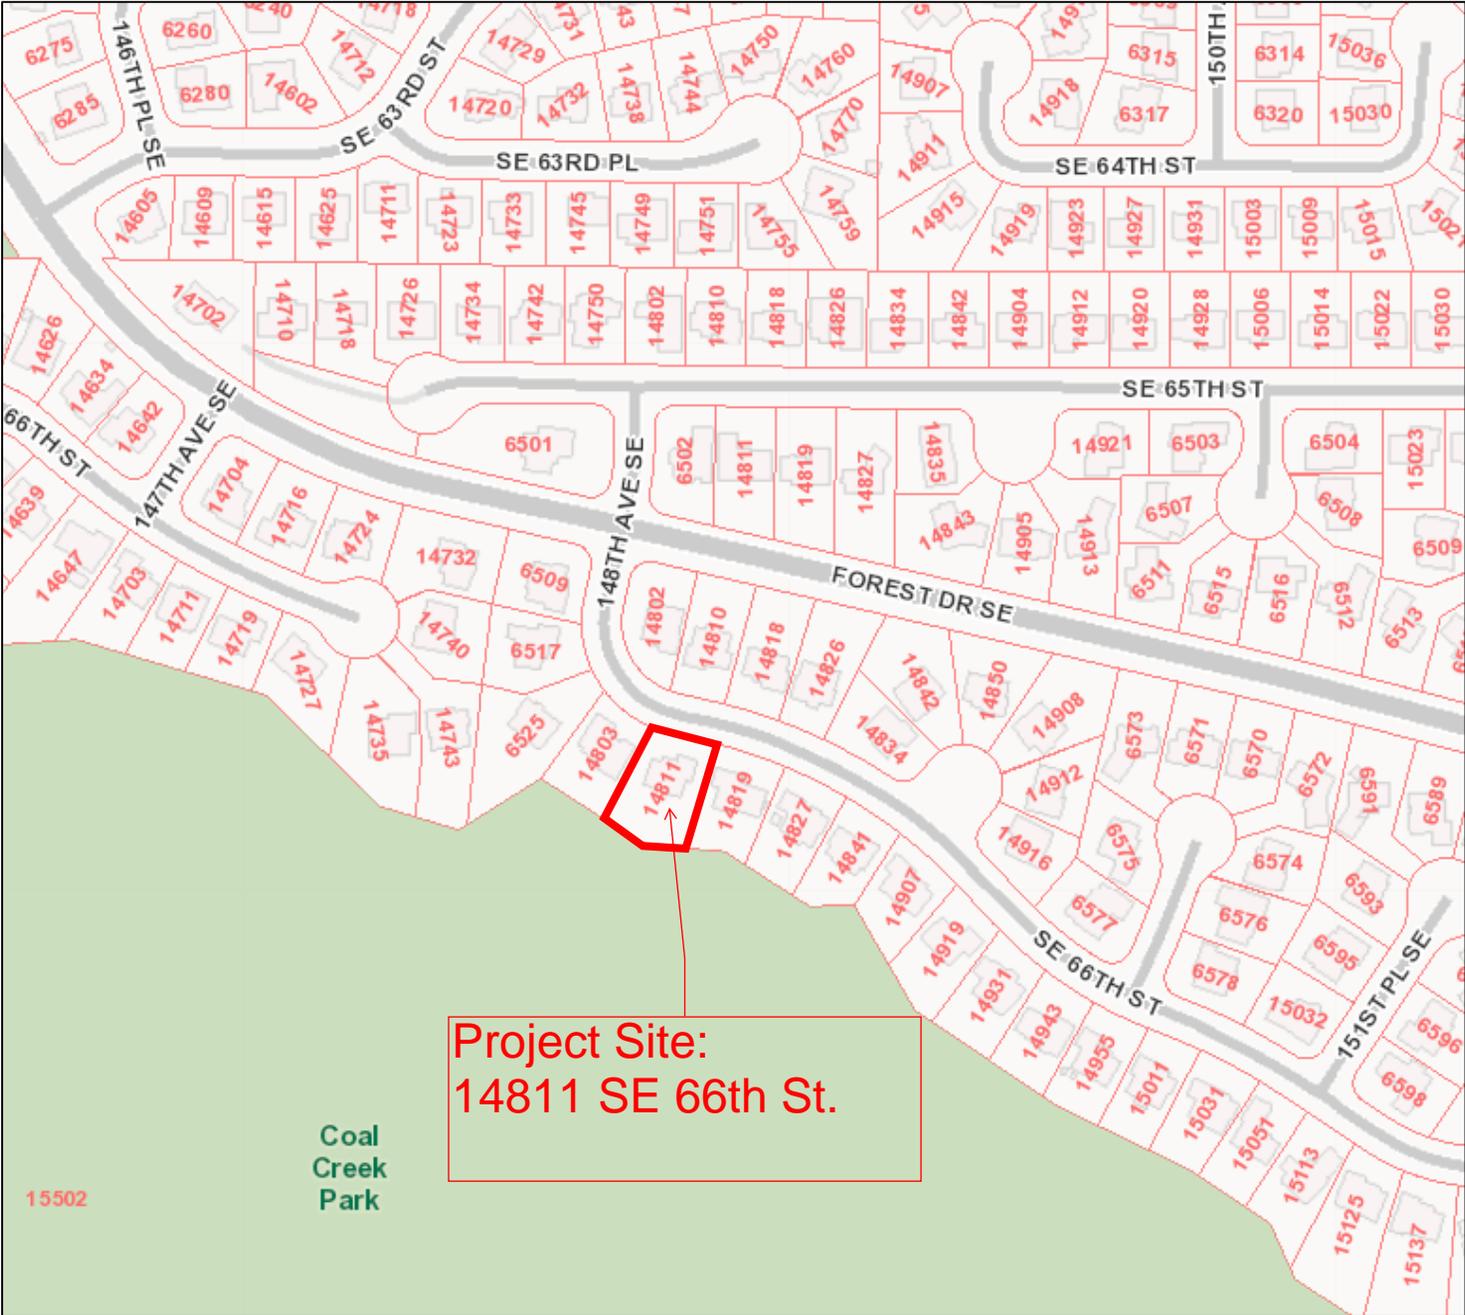

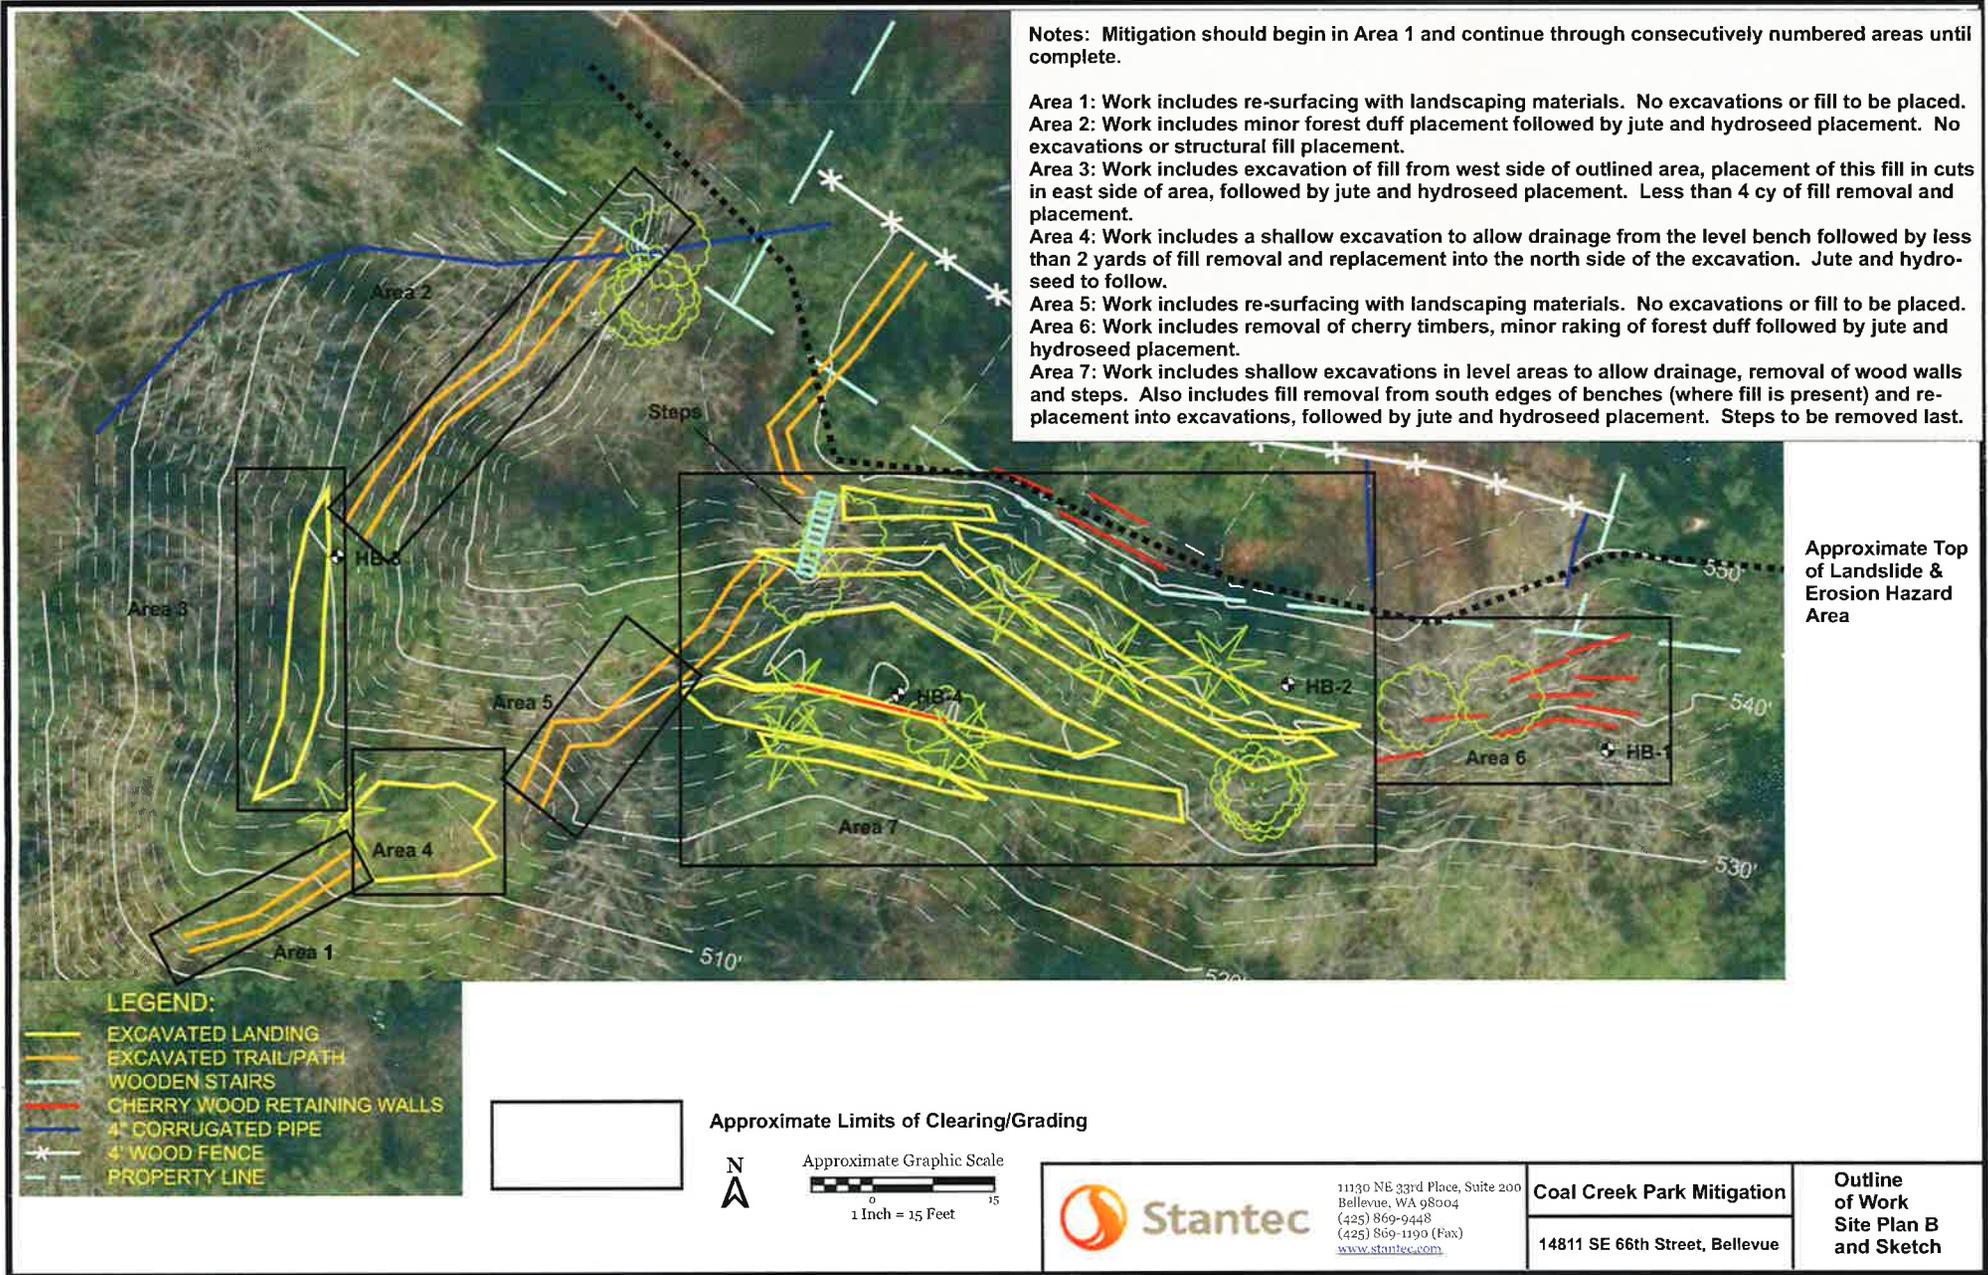

Notes: Mitigation should begin in Area 1 and continue through consecutively numbered areas until complete.

Area 1: Work includes re-surfacing with landscaping materials. No excavations or fill to be placed.
 Area 2: Work includes minor forest duff placement followed by jute and hydroseed placement. No excavations or structural fill placement.

Area 3: Work includes excavation of fill from west side of outlined area, placement of this fill in cuts in east side of area, followed by jute and hydroseed placement. Less than 4 cy of fill removal and placement.

Area 4: Work includes a shallow excavation to allow drainage from the level bench followed by less than 2 yards of fill removal and replacement into the north side of the excavation. Jute and hydroseed to follow.

Area 5: Work includes re-surfacing with landscaping materials. No excavations or fill to be placed.
 Area 6: Work includes removal of cherry timbers, minor raking of forest duff followed by jute and hydroseed placement.

Area 7: Work includes shallow excavations in level areas to allow drainage, removal of wood walls and steps. Also includes fill removal from south edges of benches (where fill is present) and replacement into excavations, followed by jute and hydroseed placement. Steps to be removed last.


Approximate Top of Landslide & Erosion Hazard Area

LEGEND:

- EXCAVATED LANDING
- EXCAVATED TRAIL/PATH
- WOODEN STAIRS
- CHERRY WOOD RETAINING WALLS
- 4" CORRUGATED PIPE
- 4" WOOD FENCE
- PROPERTY LINE



Approximate Limits of Clearing/Grading

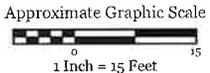


Stantec
 11130 NE 33rd Place, Suite 200
 Bellevue, WA 98004
 (425) 869-9448
 (425) 869-1199 (Fax)
www.stantec.com

Coal Creek Park Mitigation
 14811 SE 66th Street, Bellevue

Outline of Work Site Plan B and Sketch