


- DEVELOPED AREAS (STRUCTURES, PARKING, ROADS)
- PASSIVE OPEN SPACE
- PROGRAMMED OPEN SPACE
- PRIMARY CIRCULATION
- SECONDARY CIRCULATION
- TREE COVERAGE
- STEEP SLOPES
- VEHICULAR ENTRY
- PEDESTRIAN ENTRY
- TRAFFIC NOISE
- VIEWS
- DOUBLE FENCELINE
- SECTION CUTS (SEE SECTIONS BOARD)

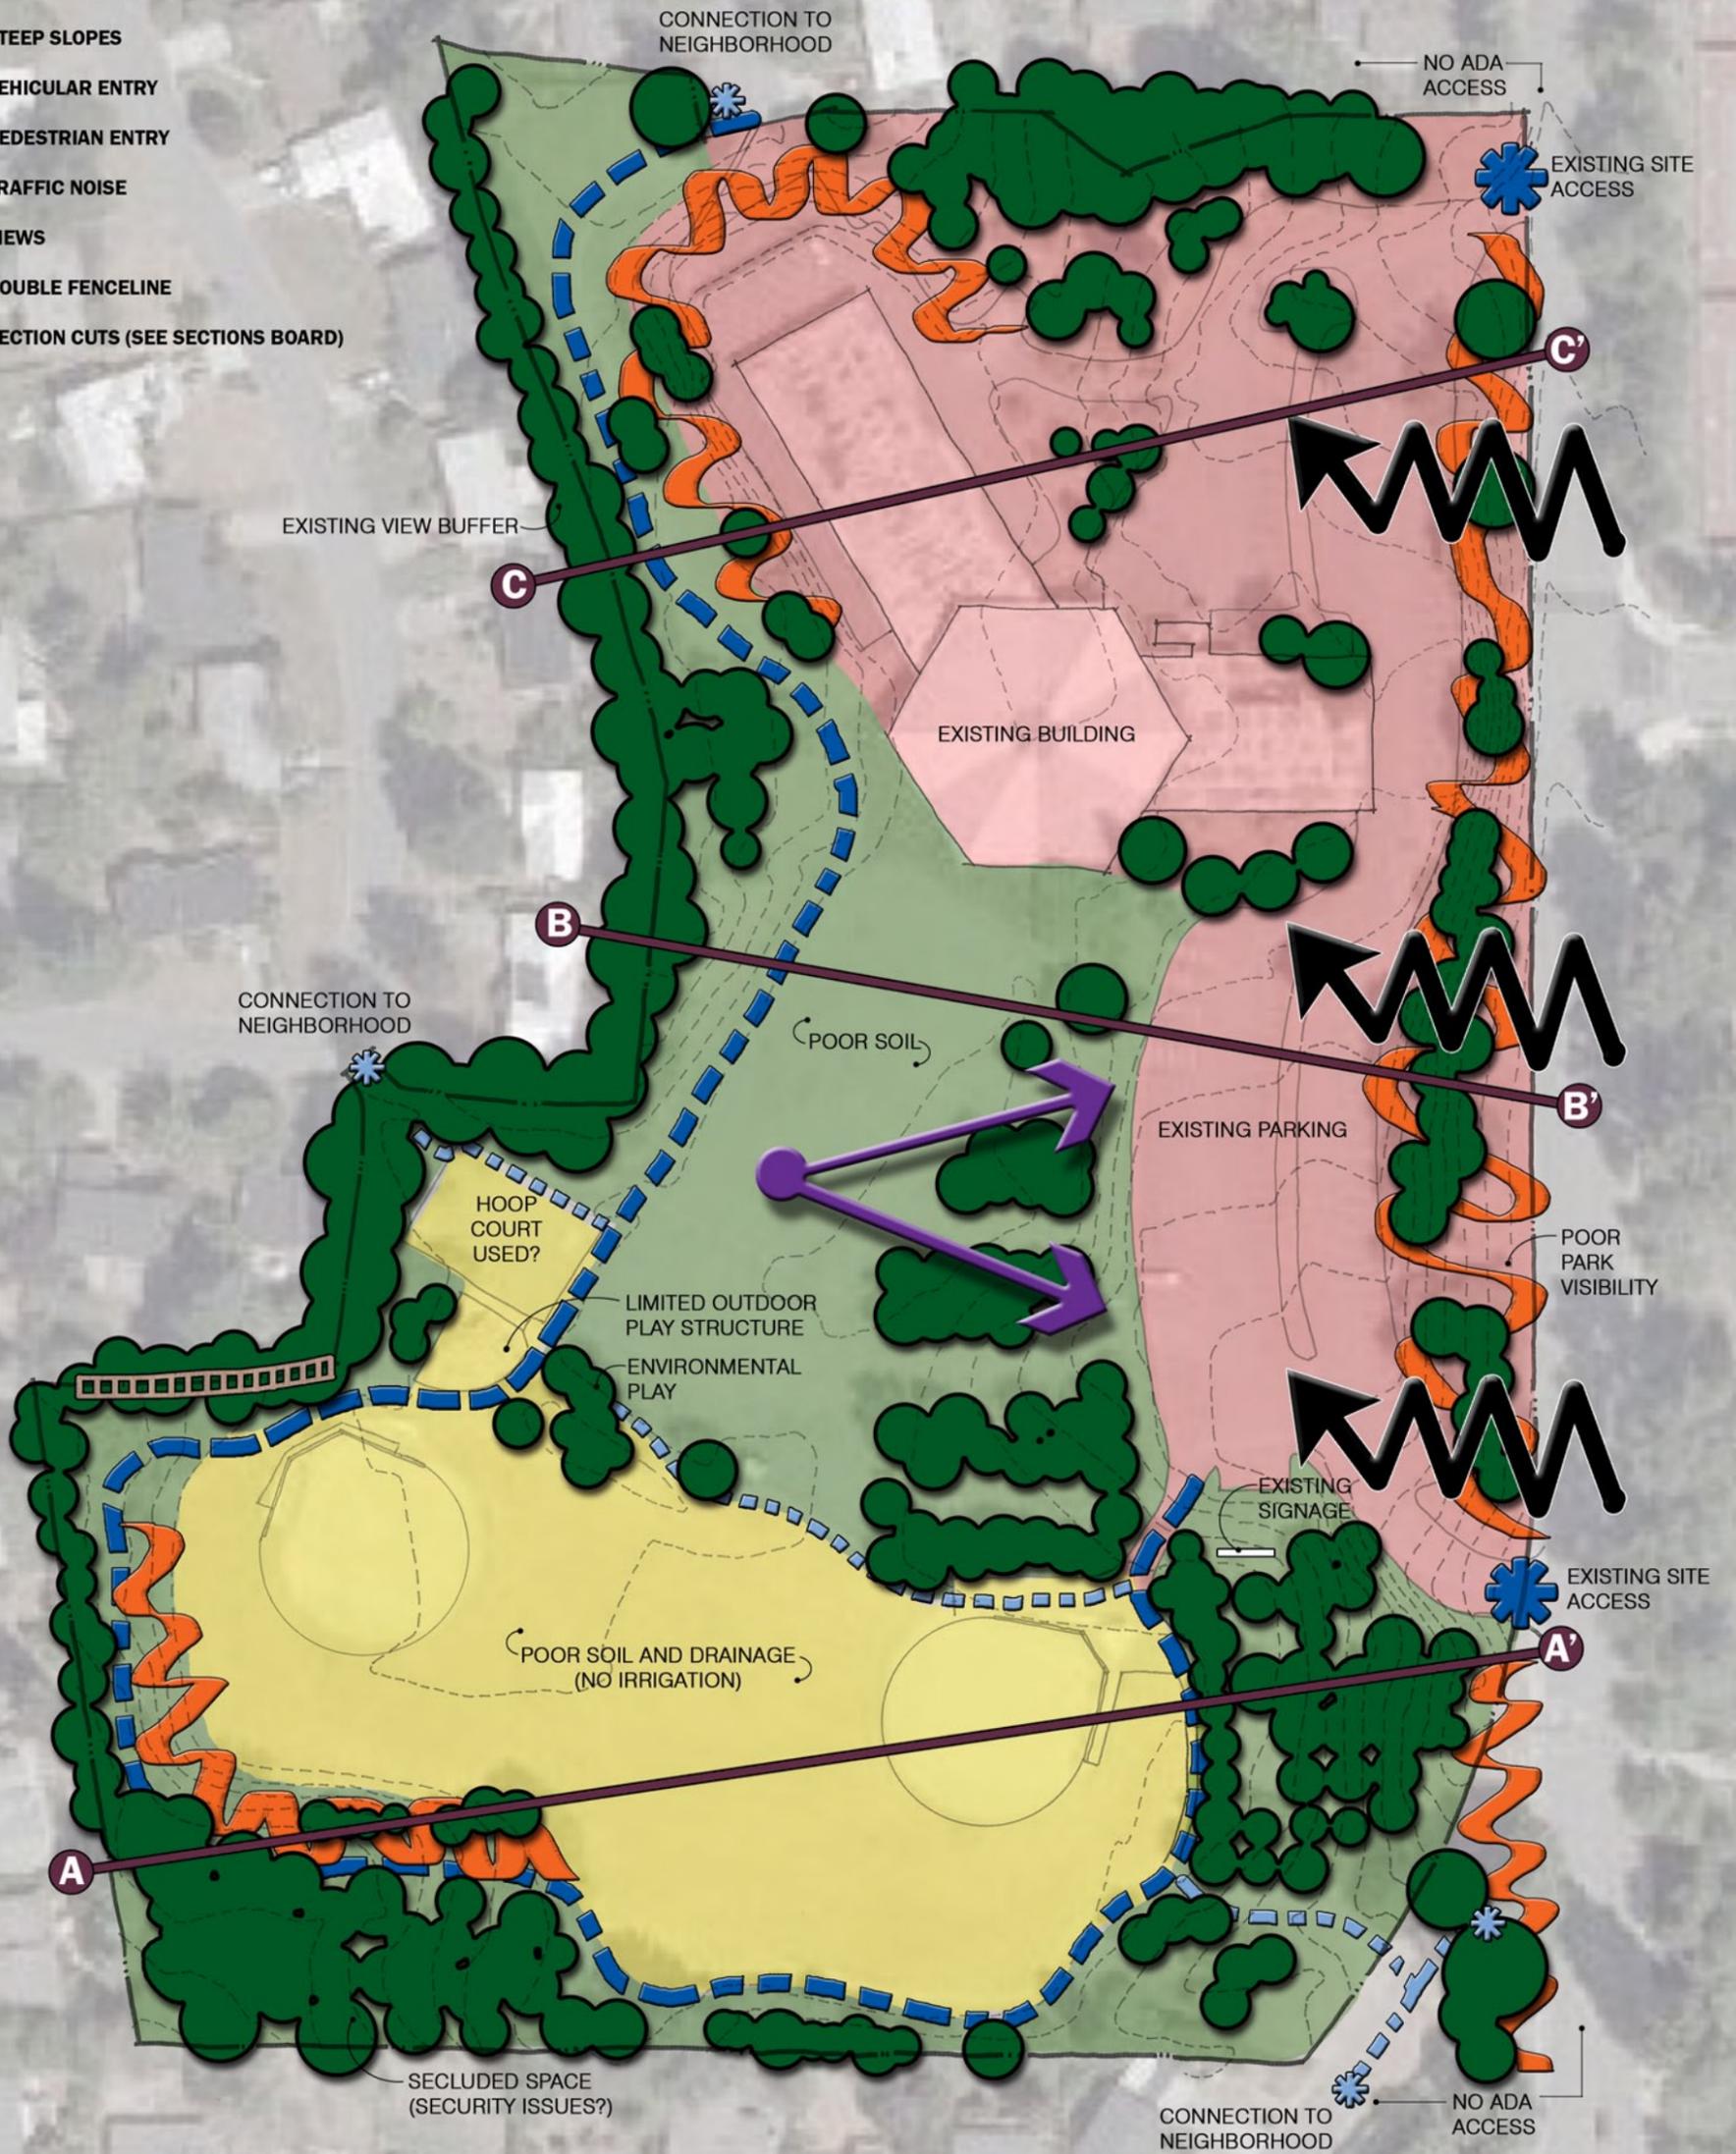

Surrey Downs Park Existing Conditions

SCALE: 1"=40'