


Urban Design Elements

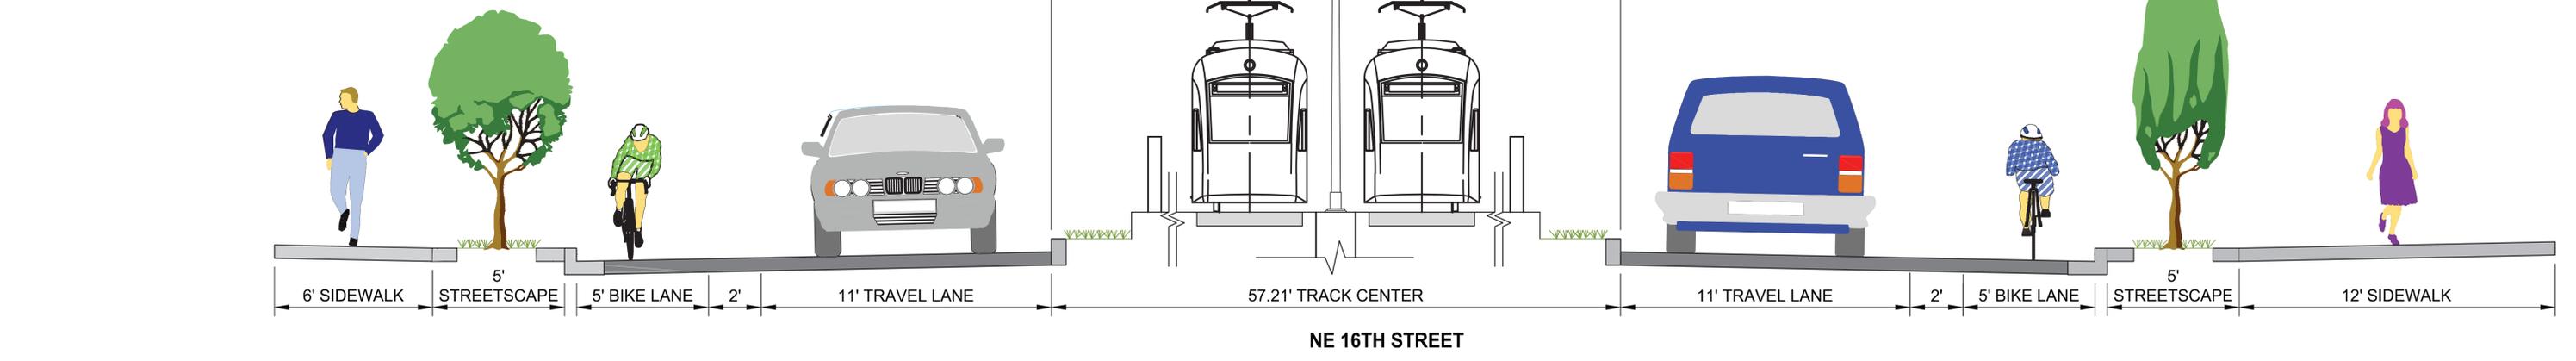


Imagery



Materials & Textures



Sidewalk Concepts

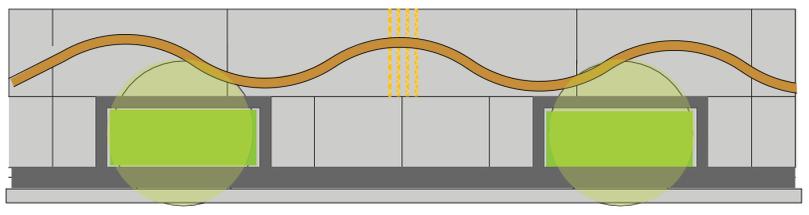

Concept 2




- *Widened curb section along roadway and as tree well border
- *Curvilinear metal trench drain within amenity zone with metal bar inlays




Concept 1

- *Widened curb section along roadway
- *Raised planters at street tree spacing interval
- *Wide linear band with BelRed patterning

Patterned Sidewalk Band Concepts

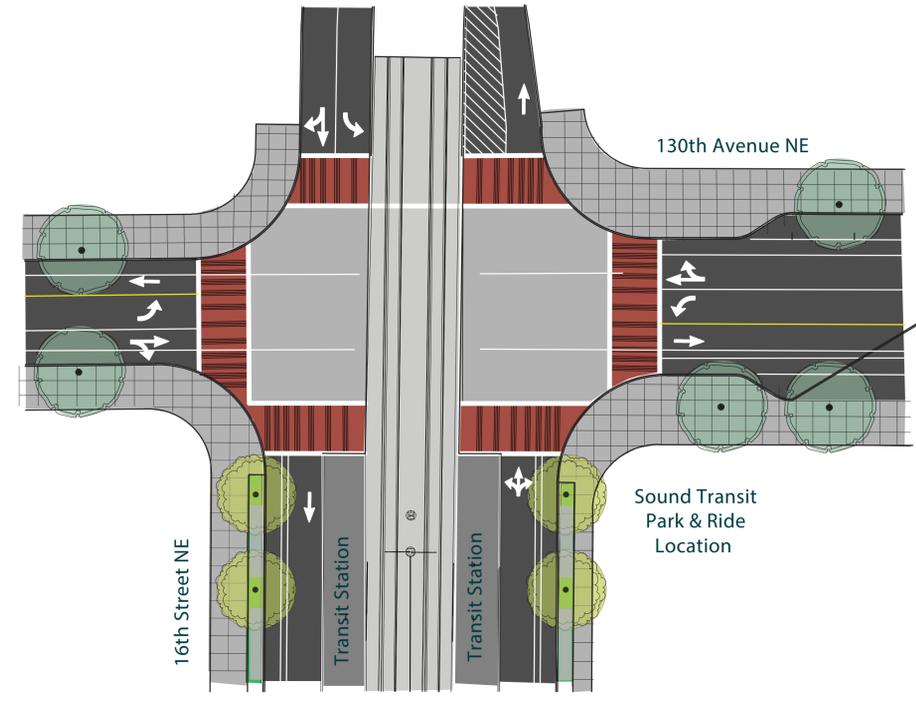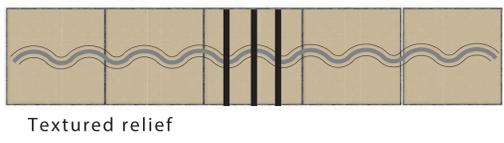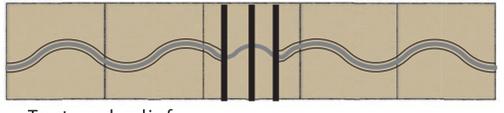

16th & 130th Intersection

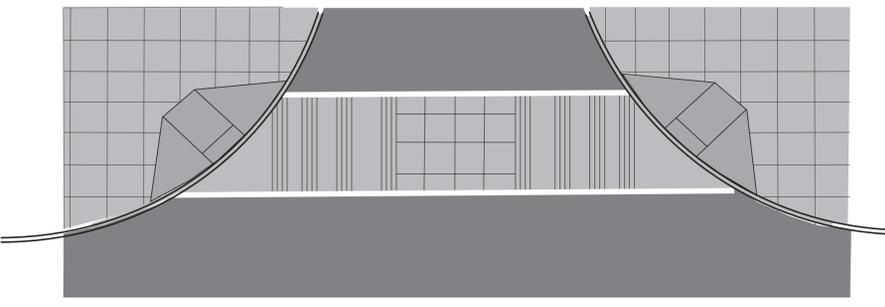

Crosswalk Scoring Concept