


NORTHUP WAY CORRIDOR IMPROVEMENTS SEGMENT A / B

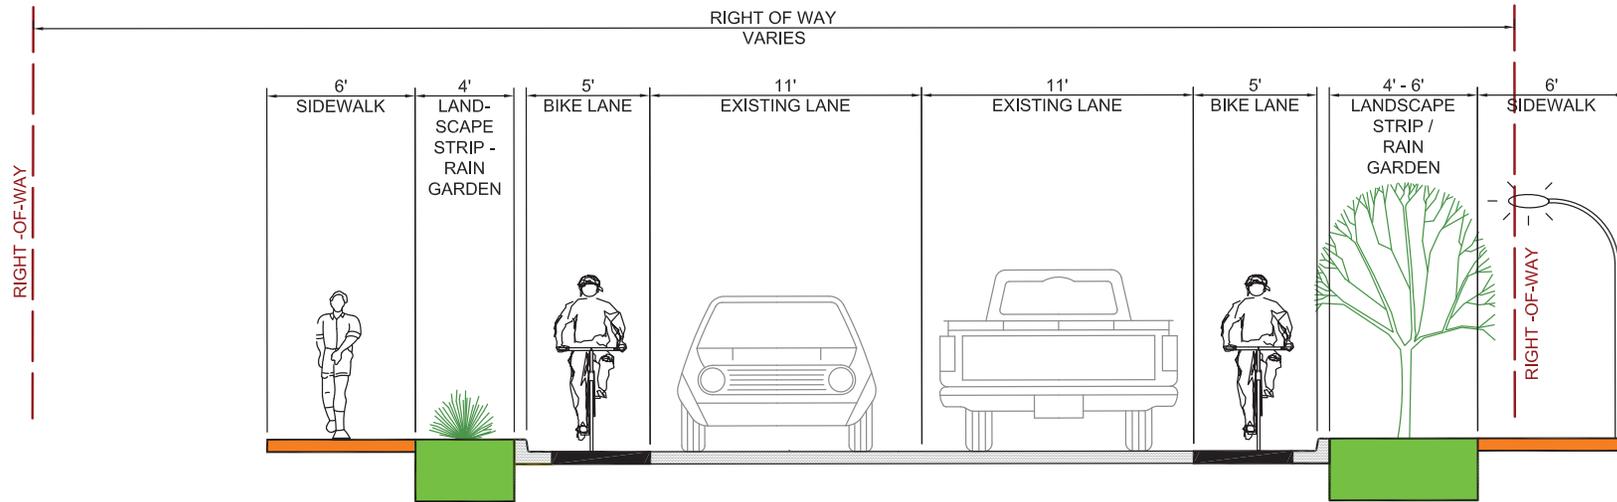

TYPICAL ROADWAY SECTION
(LOOKING EAST)