


BICYCLE LANE SIGN, R3-17.
FOR DOWNSTREAM PLACEMENT
AT SIDE STREETS, SEE DWG.
TE-17, TYP.

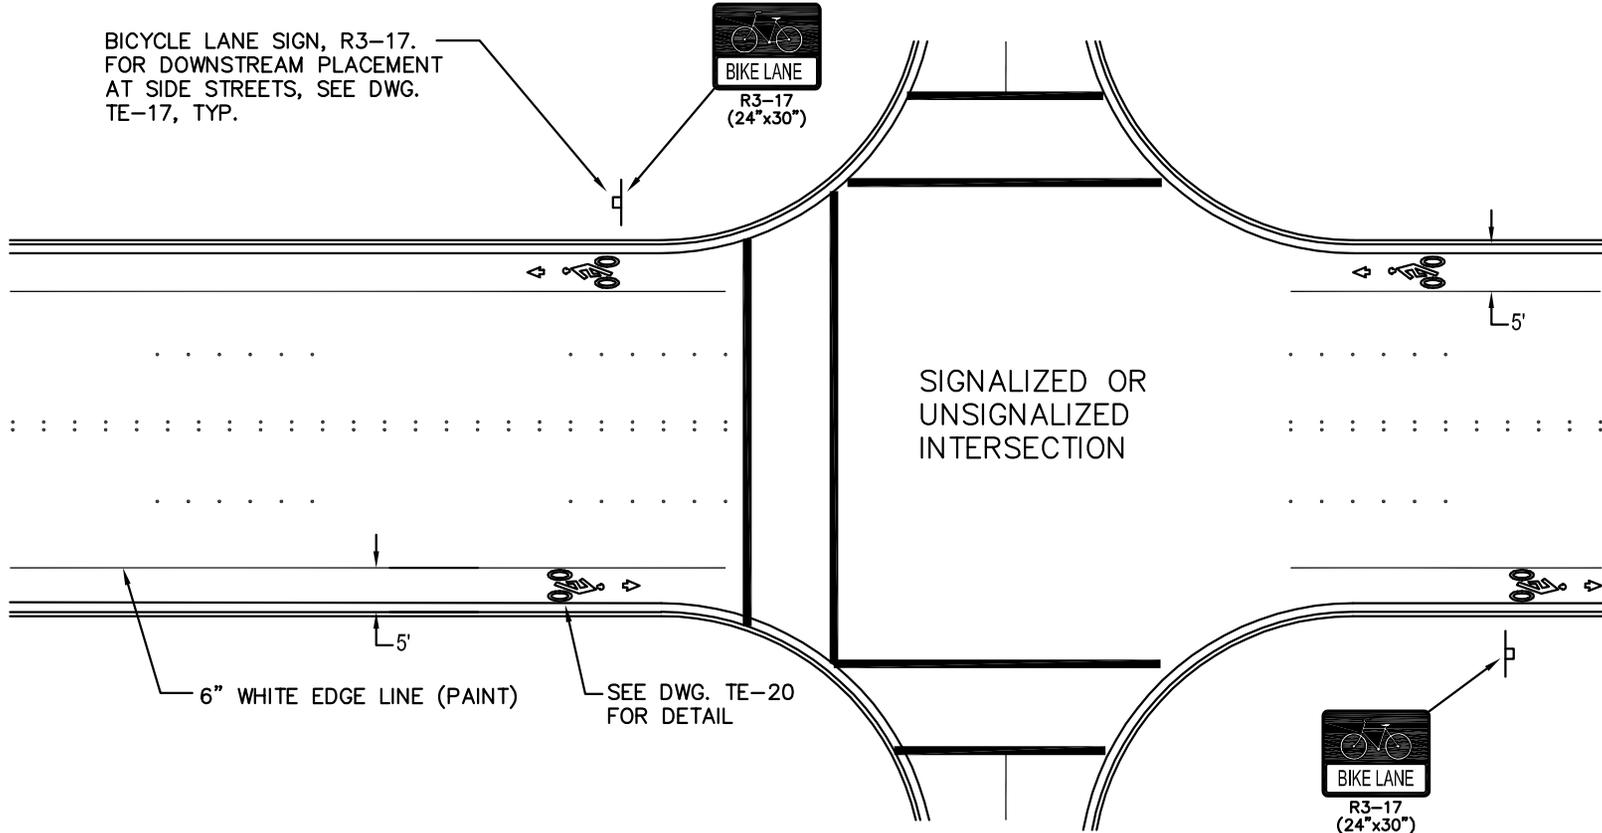

6" WHITE EDGE LINE (PAINT)

SEE DWG. TE-20
FOR DETAIL

SIGNALIZED OR
UNSIGNALIZED
INTERSECTION



BICYCLE LANES AT INTERSECTIONS

DRAWING NUMBER	TE-18
SCALE	NONE
REVISION DATE	01/15
DEPARTMENT	TRANS