


NOTES:

1. BICYCLE LANE MATERIAL SHALL BE LOW PROFILE PREFORMED THERMOPLASTIC (90 MIL.).
2. DIMENSIONS: ADJUSTMENTS TO DIMENSIONS SHALL BE APPROVED BY THE ENGINEER.

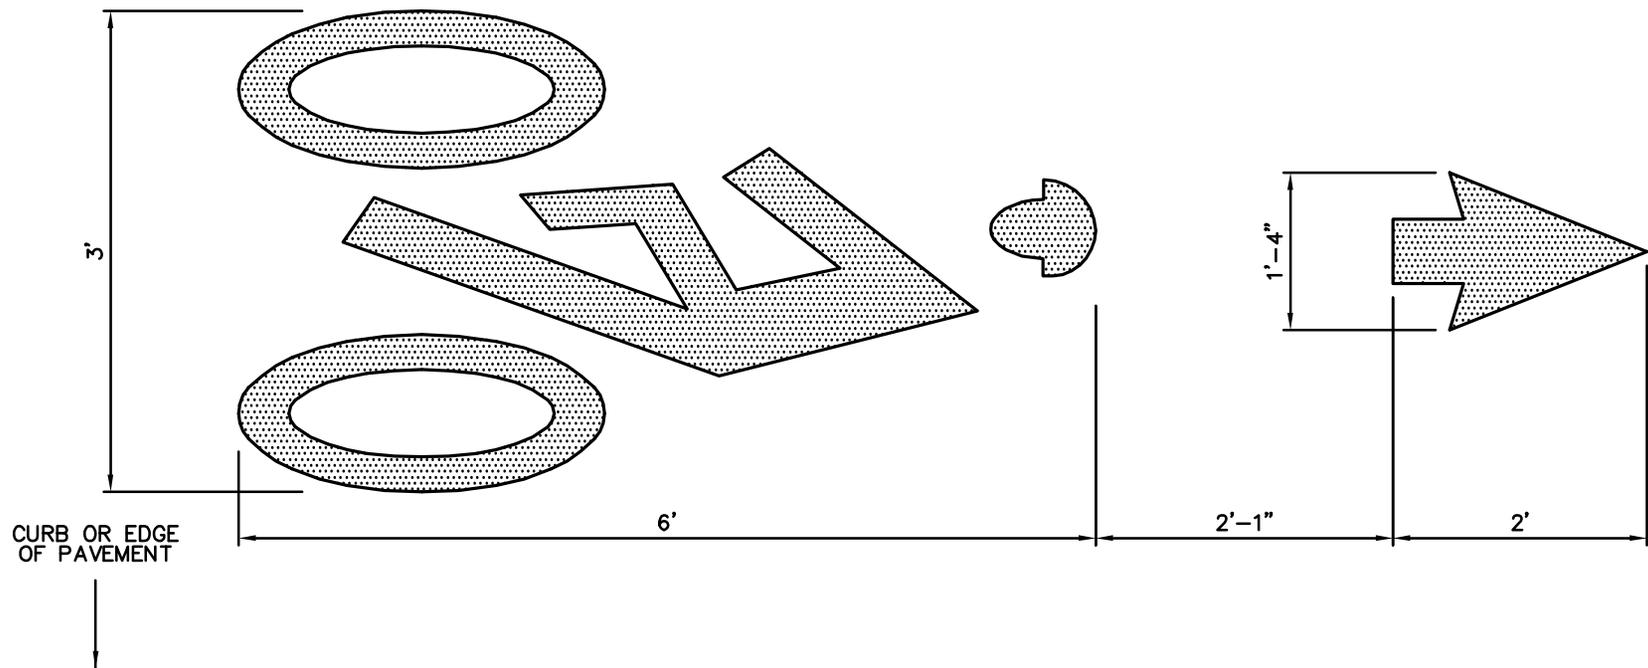

BIKE LANE MARKING

DRAWING NUMBER	TE-20
SCALE	NONE
REVISION DATE	12/07
DEPARTMENT	TRANS