



INTRLOC_00 CITY OF KIRKLAND

File Location

Vendor Name

CITY OF KIRKLAND
8/5/2022

Document Type: Interlocal New

Vendor Name: CITY OF KIRKLAND

PO# Location: INTRLOC-000

Effect Date: 8/6/2012

Term Date: 8/5/2022

CR#: 49177

Related CR#:

Ordinance:

Resolution: 8434

Leg Date: 8/6/2012

Vendor #: 91792

Description: INTERGOVERNMENTAL COOPERATION AGREEMENT FOR
SANITARY SEWER SERVICE TO SOUTH KIRKLAND PARK & RIDE
GARAGE PO 1210426-000

Notes:

INTRLOC_00
INTERLOCAL AGREEMENTS
12/31/2099
500176854

GR# 49177 DATE 9-18-12 LOG INTERLOC-00

Res 8434

INTERGOVERNMENTAL COOPERATION AGREEMENT BETWEEN THE CITY OF BELLEVUE AND THE CITY OF KIRKLAND FOR PROVIDING SANITARY SEWER SERVICE TO SOUTH KIRKLAND PARK AND RIDE GARAGE

This Intergovernmental Cooperation Agreement ("Agreement") effective this 6th day of Sept., 2012, is entered into between the CITY OF BELLEVUE, a Washington municipal corporation ("Bellevue") and the CITY OF KIRKLAND, a Washington municipal corporation ("Kirkland"), regarding the provision of sanitary sewer services to the South Kirkland Park and Ride project.

RECITALS

WHEREAS, Bellevue is a non-charter optional municipal code city incorporated under the laws of the State of Washington, with authority to enact laws and enter into agreements to promote the health, safety, and welfare of its citizens and for other lawful purposes; and

WHEREAS, Kirkland is a non-charter optional municipal code city incorporated under the laws of the State of Washington, with authority to enact laws and enter into agreements to promote the health, safety, and welfare of its citizens and for other lawful purposes; and

WHEREAS, King County Metro Transit ("KCMT") owns a parcel of land measuring approximately 3.8 acres at the NE corner of 108th Avenue and NE 38th Place (the "Property"), which parcel is split by the jurisdictional boundary between Bellevue and Kirkland; and

WHEREAS, KCMT has operated the South Kirkland Park and Ride ("SKPR") on the Property since 1978; and

WHEREAS, KCMT has applied to construct improvements on the SKPR facility, including construction of multifamily housing, affordable housing, a 3.25 story parking garage and related improvements; and

WHEREAS, the proposed multifamily and affordable housing will be on the west side of the Property on the Kirkland Portion of the Property; and

WHEREAS, the proposed parking garage will be located on the southeast corner of the Property and oriented in an east-west direction along 108th Avenue NE on the Bellevue portion of the Property. The east and south boundaries of the SKPR within Bellevue's jurisdiction contain ascending steep slopes (over 40 percent slopes), which are deemed critical areas under Bellevue's Land Use Code, Part 20.25H; and

WHEREAS, Bellevue's Utilities Department provides sanitary sewer services to residents and ratepayers within the City of Bellevue corporate limits and Kirkland's Public Works Department provides sanitary sewer service to residents and ratepayers within the City of Kirkland corporate limits; and

WHEREAS, the nearest sanitary sewer to the SKPR in Bellevue is a Metro trunk line located above the steep slope critical area to the east of the SKPR. Providing sanitary sewer to the proposed parking garage would require constructing a line to connect the proposed parking garage to the Metro trunk line. This construction would require disturbing the steep slope critical area, and the corresponding elevation of the new sanitary sewer line would require installation of pumping facilities to pump effluent uphill to the Metro trunk line; and

WHEREAS, Kirkland provides sanitary sewer to the SKPR and has connections available on NE 38th Street that could provide sanitary sewer service to that portion of the proposed parking garage located within Bellevue's jurisdiction; and

WHEREAS, based on the potential construction impacts to the steep slope critical area and the requirement to pump effluent to address grade change challenges, it is economically and technologically inefficient for Bellevue to provide sanitary sewer service to the proposed parking garage; and

WHEREAS, the City of Bellevue and the City of Kirkland both strive to provide the most efficient means of providing sanitary sewer service to their residents and ratepayers; and

WHEREAS, in support of the multi-jurisdictional cooperative efforts for this Essential Public Facility the parties agree that Kirkland would be best able to provide sanitary sewer service for the proposed parking garage to be constructed on the property; and

WHEREAS, the Kirkland and Bellevue are authorized to enter into this Agreement pursuant to and in accordance with the State Interlocal Cooperation Act, Chapter 39.34 RCW.

NOW, THEREFORE, in consideration of mutual promises and covenants contained herein, the parties agree to the terms and conditions as follows:

1.0 Provision of Sanitary Sewer Service

1.1. Bellevue authorizes Kirkland to provide sanitary sewer service for that portion of the SKPR located within Bellevue's jurisdiction. See Attachment A to this Agreement.

1.2. Kirkland agrees to do all things necessary and/or appropriate to provide sanitary sewer services for that portion of the SKPR property that exists within Bellevue's jurisdiction.

1.3. As the designated provider of sanitary sewer services, Kirkland shall process all permits and approvals required for sanitary sewer service connection and/or operation required for redevelopment of the SKPR.

2.0 Indemnification

2.1. Kirkland shall indemnify, defend and hold harmless Bellevue, its employees, servants, and agents from any and all claims, demands, suits, actions, damages, recoveries, judgments, costs, or expenses (including without limitation, attorneys' and expert witness fees) arising or growing out of or in connection with or related to, either directly or indirectly the provision of sanitary sewer service to the SKPR, except to the extent such claims arise from the sole or partial negligence, error or omissions of Bellevue, its employees, servants, and agents. Kirkland agrees that this its obligations under this subparagraph extend to any claim, demand and/or cause of action brought by or, or on behalf of, any of its employees or agents. For this purpose, Kirkland, by mutual negotiation, hereby waives, as respects Bellevue, any immunity that would otherwise be available against such claims under the Industrial Insurance provisions of Title 51 RCW. In the event Bellevue incurs any judgment, award, and/or cost arising therefrom including attorneys' fees to enforce the provisions of this article, all such fees, expenses, and costs shall be recoverable from Kirkland.

2.2. Bellevue shall indemnify, defend and hold harmless Kirkland, its employees, servants, and agents from any and all claims, demands, suits, actions, damages, recoveries, judgments, costs, or expenses (including without limitation, attorneys' and expert witness fees) arising or growing out of or in connection with or related to, either directly or indirectly the provision of sanitary sewer service to the SKPR, except to the extent such claims arise from the sole or partial negligence, error or omissions of Kirkland, its employees, servants, and agents. Bellevue agrees that this its obligations under this subparagraph extend to any claim, demand and/or cause of action brought by or, or on behalf of, any of its employees or agents. For this purpose, Bellevue, by mutual negotiation, hereby waives, as respects Kirkland, any immunity that would otherwise be available against such claims under the Industrial Insurance provisions of Title 51 RCW. In the event Kirkland incurs any judgment, award, and/or cost arising therefrom including attorneys' fees to enforce the provisions of this article, all such fees, expenses, and costs shall be recoverable from Bellevue.

3.0 General Provisions

3.1 This Agreement shall be interpreted, construed, and enforced in accordance with the laws of the State of Washington. Venue for any action under this Agreement shall be King County, Washington.

3.2 This Agreement shall be binding upon and inure to the benefit of the successors and assigns of Bellevue and Kirkland.

3.3 This Agreement is made and entered into for the sole protection and benefit of the parties hereto and their successors and assigns. No other person shall have any right of action based upon any provision of this Agreement.

3.4 This Agreement has been reviewed and revised by legal counsel for all parties and no presumption or rule that ambiguity shall be construed against the party drafting the document shall apply to the interpretation or enforcement of this Agreement. These parties intend this Agreement to be interpreted to the full extent authorized by applicable law.

3.5 This Agreement, including its exhibits, may be amended only by a written instrument executed by each of the parties hereto.

3.6 This Agreement constitutes the entire agreement of the parties with respect to the subject matter of this Agreement, and supersedes any and all prior negotiations (oral and written), understandings and agreements with respect hereto.

3.7 This Agreement may be executed in several counterparts, each of which shall be deemed an original, and all counterparts together shall constitute by tone and the same instrument.

3.8 This Agreement shall take effect upon execution of the Agreement after authorization by Bellevue's City Council and Kirkland's City Council. This Agreement shall remain in effect until terminated by either party by 180 days prior written notice to the other party.

3.9 A copy of this Agreement shall be filed with the Bellevue and Kirkland City Clerks and the County Auditor.

4. **Notices.** All notices required under this Agreement shall be deemed sufficient if sent in writing by U.S. Mail or by electronic mail. All notices shall be delivered to the following addresses or to any other or additional addresses as may be specified from time to time by notice to either party. Notices shall be deemed received on the day sent electronically or 3 business days after the notice is placed in the U.S. Mail

Bellevue: Utilities Director
City of Bellevue
P.O. Box 90012
Bellevue, WA 98009-9012

With a copy to: City Attorney
City of Bellevue
P.O. Box 90012
Bellevue, WA 98009-9012

Kirkland: Public Works Director
City of Kirkland
123 5th Avenue
Kirkland, WA 98033

With a copy to: City Attorney
City of Kirkland
123 5th Avenue
Kirkland, WA 98033

IN WITNESS WHEREOF, each of the parties has executed this Agreement by having its authorized representative affix his/her name in the appropriate space below:

CITY OF BELLEVUE

CITY OF KIRKLAND

By: Robert King

By: Scott T. Tipton

Title: City Manager - Deputy

Title: City Manager

Date: 8-9-12

Date: 9/7/12


Approved as to form:

Approved as to form:

David S. Hatten

Adam Rey

**METRO PARK AND RIDE
SHORT PLAT
CITY OF KIRKLAND**

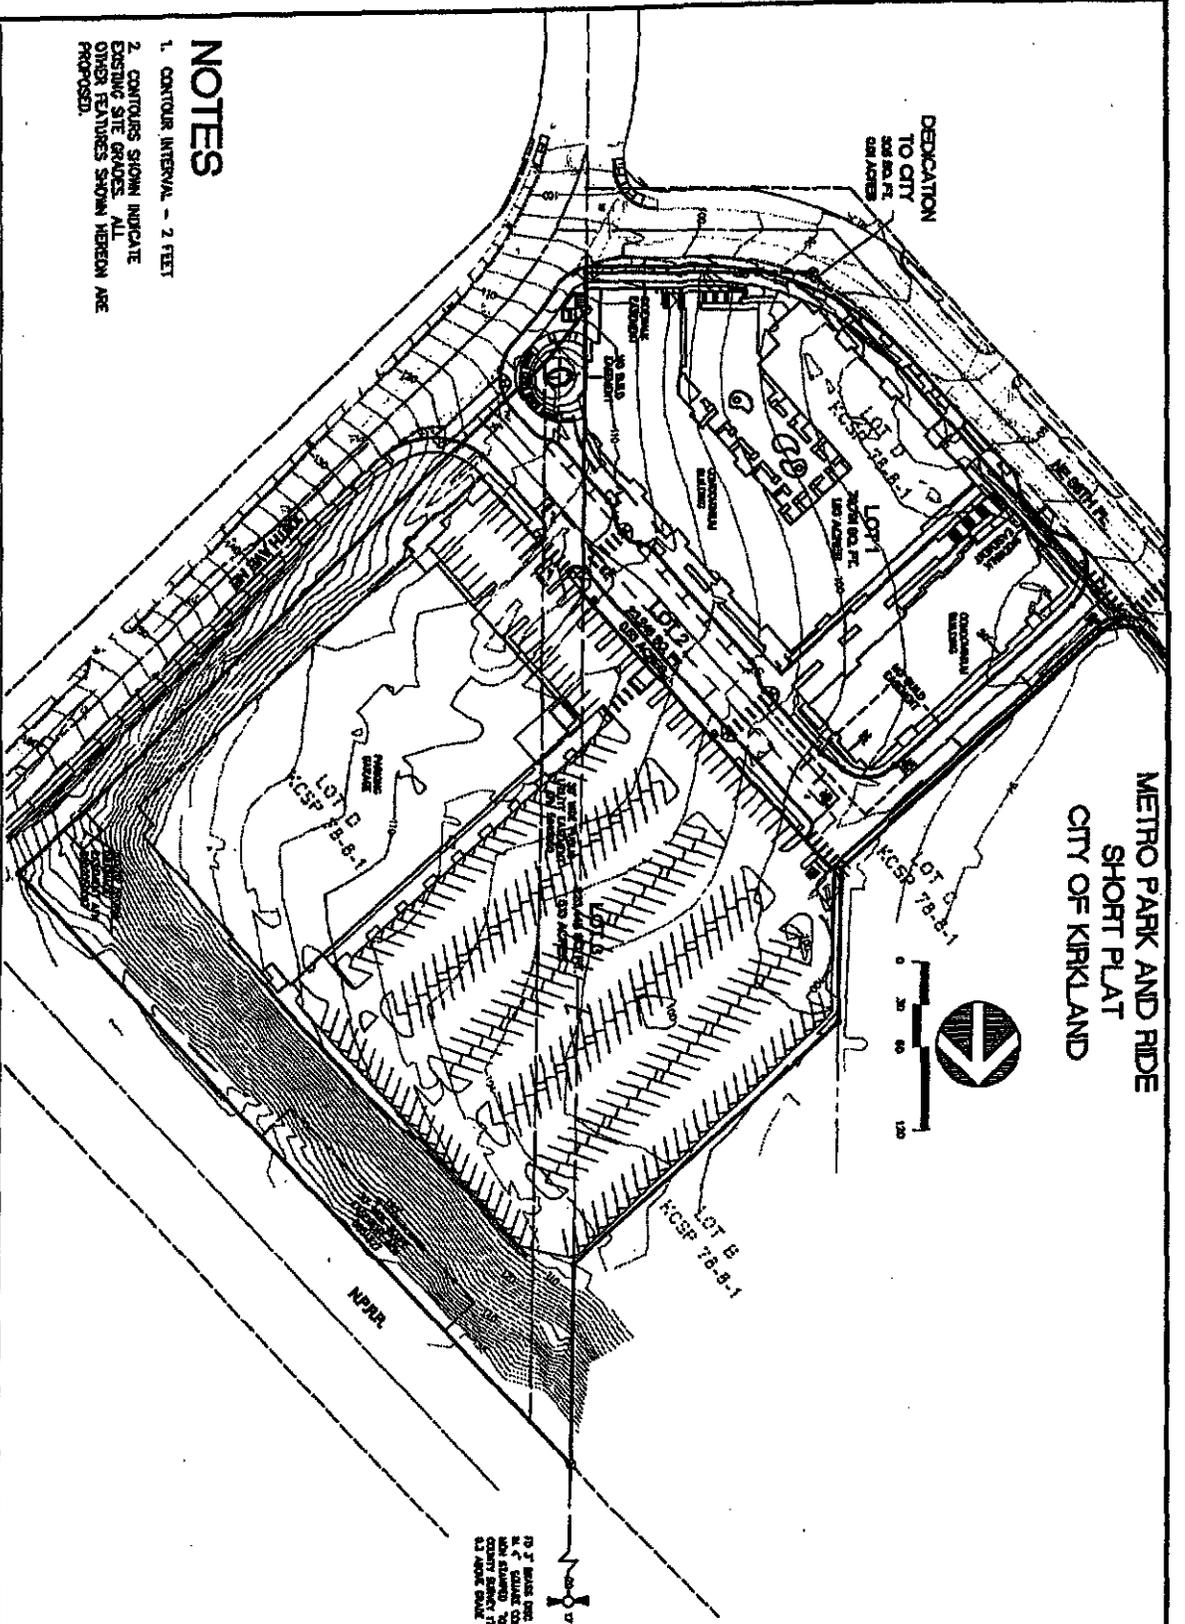

NOTES

1. CONTOUR INTERVAL - 2 FEET
2. CONTOURS SHOWN INDICATE EXISTING SITE GRADES. ALL OTHER FEATURES SHOWN HEREON ARE PROPOSED.

SURVEYOR'S CERTIFICATE

THIS MAP CORRECTLY REPRESENTS A SURVEY MADE BY ME OR UNDER MY DIRECTION, IN CONFORMANCE WITH THE REQUIREMENTS OF THE SURVEY RECORDING ACT AT THE REQUEST OF _____ ON _____ 20__

SURVEYOR _____
CERTIFICATE NO. _____



PE
DAVID EVANS
AND ASSOCIATES INC.
415 - 118th Avenue SE
Bellevue Washington 98006-3518
Phone: 425.518.6800

**ATTACHMENT A SITE PLAN
SOUTH KIRKLAND PARK AND RIDE**

PORTION OF:			
N 1/2, SEC 20			
T. 25 N. R. 43 E. W. 4			
DRAWN BY	DATE	JOB NO.	
AAA	04-16-12	10000000	
CHD. BY	SCALE	SHEET	
DEV	1" = 60'	3 OF 3	

[CONTACT US](#) | [ABOUT US](#) | [QUESTIONS & ANSWERS](#) | [PRINTER FRIENDLY](#)

[My Account - login](#) | [register](#)

[Español](#) | [Русский](#) | [Tagalog](#) | [Tiếng Việt](#) | [漢語](#)

[Home](#)

[DOING BUSINESS](#) | [REGISTER MY BUSINESS](#) | [LOOKUP BUSINESS INFORMATION](#)

[File & pay taxes](#)

Lookup business information

[Back to search results](#)

If "Non-revenue" appears after Tax Registration Number, the account is not registered with the Department of Revenue. However, it may be registered with other agencies in the state.

[Doing business](#)

[Business types](#)

[Register my business](#)

[My account](#)

[Audits](#)

[Find taxes & rates](#)

[Workshops & education](#)

[Get a form or publication](#)

[Find a law or rule](#)

**Washington State Department of Revenue
State Business Records Database Detail**

<p>TAX REGISTRATION NO: 174000002 URI: 174000002 ENTITY NAME: CITY OF KIRKLAND BUSINESS NAME:</p>	<p>ACCOUNT OPENED: 01/01/1969 ACCOUNT CLOSED: OPEN</p>
<p>MAILING ADDRESS: 123 5TH AVE KIRKLAND, WA 98033-6121</p>	<p>BUSINESS LOCATION: 123 5TH AVE KIRKLAND, WA 98033-6121</p>
<p>ENTITY TYPE: MUNICIPAL SUBDIV</p>	<p>RESELLER PERMIT NO: A17 3204 13 PERMIT EFFECTIVE: 01/01/2010 PERMIT EXPIRES: 12/31/2013</p>
<p>NAICS CODE: 221310 NAICS DEFINITION: WATER SUPPLY AND IRRIGATION SYSTEMS (PT)</p>	

FOR NON-COMMERCIAL USE ONLY

07/27/2012 9:16 AM

[CONTACT US](#) | [ABOUT US](#) | [QUESTIONS & ANSWERS](#) | [PRINTER FRIENDLY](#)

[Español](#) | [Русский](#) | [Tagalog](#) | [Tiếng Việt](#) | [漢語](#)

[Access Washington](#)

[Your Privacy](#) | © 2010 WASHINGTON STATE DEPARTMENT OF REVENUE AND ITS LICENSORS. ALL RIGHTS RESERVED.

[Vote! registration assistance](#) (SECRETARY OF STATE)

Washington State Department of
Labor and Industries



**Employer Liability
Certificate**

Department of Labor and Industries

Employer Liability Certificate

Date: 07/27/2012

UBI #: 174 000 002

Legal Business Name: CITY OF KIRKLAND

Account #: 013,610-00

'Doing Business As' Name: CITY OF KIRKLAND

Estimated Workers Reported: Quarter 2 of Year 2012 "0" Workers
(See Description Below)

Workers' Comp Premium Status: Account is current. Firm has voluntarily reported and paid their premiums.

Licensed Contractor? No

Account Representative: T2 / DAN STRATE (360)902-4635 - Email:
STRE235@lni.wa.gov

What does "Estimated Workers Reported" mean?


Estimated workers reported represents the number of full time position requiring at least 480 hours of work per calendar quarter. A single 480 hour position may be filled by one person, or several part time workers.

Industrial Insurance Information

Employers report and pay premiums each quarter based on hours of employee work already performed, and are liable for premiums found later to be due. Industrial insurance accounts have no policy periods, cancellation dates, limitations of coverage or waiver of subrogation (See RCW 51.12.050 and 51.16.190).

EPLS

Excluded Parties List System

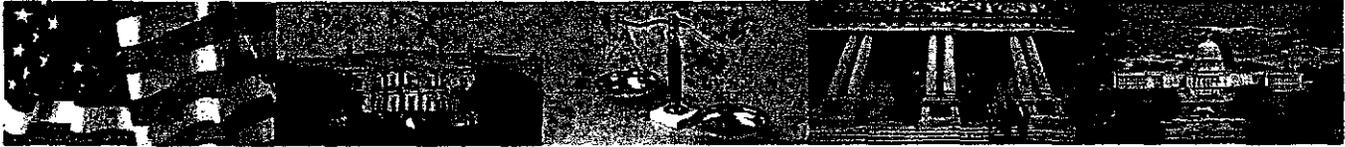

Search - Current Exclusions

- > Advanced Search
- > Multiple Names
- > Exact Name and SSN/TIN
- > MyEPLS
- > Recent Updates
- > Browse All Records

View Cause and Treatment Code Descriptions

- > Reciprocal Codes
- > Procurement Codes
- > Nonprocurement Codes

Agency & Acronym Information

- > Agency Contacts
- > Agency Descriptions
- > State/Country Code Descriptions

OFFICIAL GOVERNMENT USE ONLY

- > Debar Maintenance
- > Administration
- > Upload Login

EPLS Search Results

Search Results for Parties Excluded by

Firm, Entity, or Vessel : City of Kirkland WA
As of 27-Jul-2012 12:17 PM EDT
Save to MyEPLS

Your search returned no results.

[Back](#) [New Search](#) [Printer-Friendly](#)

Resources

- > Search Help
- > Advanced Search Tips
- > Public User's Manual
- > FAQ
- > Acronyms
- > Privacy Act Provisions
- > News
- > System for Award Management (SAM)

Reports

- > Advanced Reports
- > Recent Updates
- > Dashboard

Archive Search - Past Exclusions

- > Advanced Archive Search
- > Multiple Names
- > Recent Updates
- > Browse All Records

Contact Information

- > For Help: Federal Service Desk

CR# 49177 Date: 9-18-12 PO # & Loc:

1210426-000



City of Bellevue
Finance Department - Procurement Services
450 110th Ave. NE. Bellevue, WA 98004

as 8434

ILA
8/14/12 to Lori

Contract Routing Form

Current Contract Information:

Contract Title:
Intergovernmental Cooperation Agreement
Between the City of Bellevue and the City of
Kirkland for Providing Sanitary Sewer Service to
South Kirkland Park and Ride Garage

Department: Utilities City Hall- 567
Contract Manager: Wes Jorgenson/Lori McCuist...
Contract Type: Interlocal Agreement (ILA)

Contract Description:
Intergovernmental Cooperation Agreement
Between the City of Bellevue and the City of
Kirkland

Contract Form: Custom contract document
Budget Expenditure: No Budget Impact (Explain in Additional Comments)

Kirkland/SI

Total Contract Value:
This Amendment Value: N/A

Maximo User: No

Vendor Information:

Is this a new vendor? No
Vendor Name: City of Kirkland
JDE Vendor Number: 91792
Is this vendor an independent contractor? Yes

Tax ID #: 916001255
COB License #: N/A
UBI #: 174000002
Contractor's License #: N/A

Contract Terms:

Original Effective Date: 08/06/2012 **End Date:** 8/5/2022 **Subject To:** No Renewal

Related Contract Information:

Is this an amendment/change order/renewal? No

Council Approval:

Does this contract require council approval? Yes

Council Award Date: 8/6/2012 **Council Action:** Resolution

Legislative #: 8434

Route:

		In	Out
Procurement Services:	<u>Brenda West</u>	<u>7/27/12</u>	<u>7/27/12</u>
Information Technology:	Not Required		
Legal:	<u>Lucy Hatten</u>	<u>7/27/12</u>	<u>7/27/12</u>
Insurance Reviewed By:	<u>Jeanne Nicolai</u>	<u>7/27/12</u>	<u>7/30/12</u>
Department Director:	<u>[Signature]</u>	<u>7-26-12</u>	<u>7-26-12</u>
Procurement Services:	<u>[Signature]</u>	<u>7/31/12</u>	<u>8/7/12</u>
Return To:	Lori McCuistion	<u>9/12/12</u>	<u>9/12/12</u>
City Clerk's Office:	<u>M. TORRES</u>	<u>9-18-12</u>	<u>9-18-12</u>

*after council award on 8/6 & CMO Signs -
Please return to Lori McC. Once Returned
Please Hold till Lori Return on 9/4 Thank you*

Selection Method:

Selection Method:

Roster Service: -

Solicitation Issue Date:

Solicitation Due Date:

Length Bid/Proposal is valid for:

Bid/RFP/RFQ #:

Bid/RFP/RFQ/ITQ Title:

Grant Money involved in contract?

Quote #	Vendor Name	MWDBE	Fee/Cost
		<input checked="" type="checkbox"/>	

Budget Information:

Line #	Description	GL Date	Account #	Subtotal	Tax	Total

Additional Comments:

No Fiscal Impact

CONTRACT REVIEW CRITERIA

Contract Title: Intergovernmental Cooperation Agree... **Vendor Name:** City of Kirkland

Dept. Procurement Services

- a) Does the Contract Routing/Approval Form and Contract have consistent information?
- b) Is the Contract Type and template appropriate for the services performed?
- N/A* c) Are the contract values (i.e aggregate values, yearly budget totals, taxable amounts, acct. numbers, etc.) accurate?
- d) Is the JDE vendor name and number accurate?
- e) Does the Contractor have a Bellevue Business License? If not, date Tax Office was notified? *N/A*
- f) Do the Contract Start/End Dates comply with current policies (maximum 4 years unless exception noted)?
- NO* g) Is this an amendment or renewal? If so, are the original contract #'s and values indicated?
- h) Has the Selection Method been explained in Additional Comments? Are results attached?
- copy* i) Is there an ordinance/resolution/motion for this contract? If so, is date and # noted? Is copy attached?
- j) Does the contractor meet requirements of the Independent Contractor Threshold question?
- k) Is Attachment "A" (Scope of Work and/or Services) attached?
- l) Is Attachment "B" (Insurance Requirements) attached?
- m) Are any additional riders required? If so, which one's? _____
- n) Does Insurer have a Best rating of A- or better?
- o) Is the Contractor identified as the insured?
- pink* p) Does the Contractor have Commercial General Liability, Business Auto Liability, Worker's Compensation, and Employer's Liability/Stop Gap and special coverages as required?
- q) Are the policy expiration date(s) on the Certificate of Insurance current?
- r) Does the Contractor have a self-insured retention? Is it above \$50,000?
- s) Is the City listed as the Certificate Holder?
- t) Does the cancellation wording provide the City with 30 days notice?
- u) Is the Certificate signed?
- v) Is the City of Bellevue (& contracting partners) listed as an additional insured on the Certificate of Insurance? Is the additional insured status primary and non-contributory?
- NA* w) Is the contract exempt from paying Prevailing Wages? If not, are current Wage Rates attached in Attachment "C"?
- yes* x) Does the Contractor have an open account with the Washington State Department of Revenue?
- yes* y) Are the Contractor's worker's compensation premiums current?
- NA* z) Does the Vendor have an active Professional/Contractor License with the Washington State Department of Licensing?
- NO* aa) Is the Vendor on the Federal Debarred Suspended List?

RISK MANAGEMENT:

- Are the Insurance Requirements (Attachment B) appropriate for Scope of Work?
- Does the Contractor's Certificate of Insurance comply with the requirements?
- Are there any Limitations of Liability clauses or other risk transfer language problems that shift risk back to the City? *No*
- Does the Hold Harmless clause include language referencing Title 51 releases? *Yes*

No insur. requirements

ORIGINAL

2684-RES
8/2/2012

CITY OF BELLEVUE, WASHINGTON

RESOLUTION NO. 8434

A RESOLUTION authorizing the City Manager or his designee to execute an Intergovernmental Cooperation Agreement between the City of Bellevue and the City of Kirkland for providing sanitary sewer service to the King County South Kirkland Park and Ride Garage.

THE CITY COUNCIL OF THE CITY OF BELLEVUE, WASHINGTON, DOES RESOLVE AS FOLLOWS:

Section 1. The City Manager or his designee is hereby authorized to execute an Intergovernmental Cooperation Agreement between the City of Bellevue and the City of Kirkland for providing sanitary sewer service to the King County South Kirkland Park and Ride Garage, a copy of which Intergovernmental Cooperation Agreement has been given Clerk's Receiving No. 49177.


Passed by the City Council this 6th day of August, 2012, and signed in authentication of its passage this 6th day of August, 2012.

(SEAL)



Conrad Lee, Mayor

Attest:

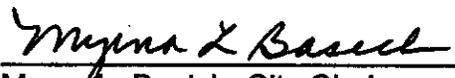

Myrna L. Basich, City Clerk

CITY COUNCIL AGENDA MEMORANDUM

SUBJECT

Resolution No. 8434 authorizing and directing the City Manager to execute the Intergovernmental Cooperation Agreement between the cities of Bellevue and Kirkland for providing sanitary sewer service to King County's South Kirkland Park and Ride Garage.

FISCAL IMPACT

This Intergovernmental Cooperation Agreement has no financial obligations.

STAFF CONTACT

Mike Jackman, Interim Deputy Director 452-6012
Wes Jorgenson, Assistant Director, Engineering 452-4887
Utilities Department

POLICY CONSIDERATION

The cities of Bellevue and Kirkland both strive to provide the most efficient means of providing sanitary sewer service to their residents and ratepayers. Bellevue and Kirkland are authorized to enter into this Agreement pursuant to and in accordance with the State Intergovernmental Cooperation Act, Chapter 39.34 RCW.

BACKGROUND

King County owns a parcel of land measuring approximately 3.8 acres at the NE corner of 108th Avenue and NE 38th Place, and the jurisdictional boundary between Bellevue and Kirkland runs diagonally through the site. The site is currently a King County South Kirkland Park and Ride Lot. King County is proposing to redevelop the site, including a 3.25 story parking garage on the Bellevue portion of the site, and a mixed-use transit oriented development that includes affordable housing on the Kirkland portion of the site.

The City has a duty under the Sewer Utility Code to provide sewer service to all customers within the utility service area. However, Bellevue does not have sanitary sewer service available adjacent to the Bellevue portion of the site. The proposed parking garage will be located on the southeast corner of the site and oriented in an east-west direction along 108th Avenue NE on the Bellevue portion of the property. The east and south boundaries of the site contain ascending steep slopes, which are deemed critical areas under Bellevue's critical areas ordinance. The nearest sewer line in Bellevue is a Metro Trunk line located above the steep slopes to the east of the project. Connecting to the Metro Trunk line to provide sanitary sewer service to the garage would require excavating in the steep slopes, and the corresponding elevation of the new sanitary sewer line would require installation of pumping facilities to pump effluent uphill to the Metro Trunk line. Therefore, in light of the sensitive areas and the grade change difficulties, it is not practical to connect the parking garage to sewers in Bellevue.

The City of Kirkland has a sanitary sewer main directly adjacent to the project site in NE 38th Place that has sufficient capacity to serve the parking garage. Connection to this Kirkland sewer main can be made via a simple gravity sewer line with virtually no environmental impacts. In support of the multi-jurisdictional cooperative efforts for this Essential Public Facility it is recommended that the City of Kirkland would be best able to provide sanitary sewer service for the entire King County site. The Intergovernmental Cooperation Agreement would allow the City of Kirkland to provide sanitary sewer service to the parking garage that will be located within the Bellevue city limits.

EFFECTIVE DATE

If approved, this Resolution becomes effective immediately upon Council adoption.

OPTIONS

1. Adopt Resolution No. 8434 authorizing and directing the City Manager to execute the Intergovernmental Cooperation Agreement between the City of Bellevue and the City of Kirkland for providing sanitary sewer service to the King County South Kirkland Park and Ride Garage.
2. Do not adopt Resolution No. 8434.

RECOMMENDATION

Adopt Resolution No. 8434 authorizing and directing the City Manager to execute the Intergovernmental Cooperation Agreement between the cities of Bellevue and Kirkland for providing sanitary sewer service to the King County South Kirkland Park and Ride Garage.

MOTION

Move to adopt Resolution No. 8434 authorizing and directing the City Manager to execute the Intergovernmental Cooperation Agreement between the cities of Bellevue and Kirkland for providing sanitary sewer service to the King County South Kirkland Park and Ride Garage.

ATTACHMENTS

Vicinity Map

Proposed Resolution No. 8434

AVAILABLE IN COUNCIL OFFICE

Intergovernmental Cooperation Agreement

Lm/llm/F:12-0101 Rev.8/2/2012 12:32 PM

KING COUNTY SOUTH
KIRKLAND PARK AND
RIDE SITE

LOCATION OF
PROPOSED PARKING
GARAGE. SEWER TO
KIRKLAND SYSTEM.

RAIL ROAD

KIRKLAND CITY LIMITS
BELLEVUE CITY LIMITS

NE 38TH PL

108TH AVE NE



VICINITY MAP

SOUTH KIRKLAND PARK AND RIDE



2684-RES
8/2/2012

CITY OF BELLEVUE, WASHINGTON

RESOLUTION NO. 8434

A RESOLUTION authorizing the City Manager or his designee to execute an Intergovernmental Cooperation Agreement between the City of Bellevue and the City of Kirkland for providing sanitary sewer service to the King County South Kirkland Park and Ride Garage.

THE CITY COUNCIL OF THE CITY OF BELLEVUE, WASHINGTON, DOES RESOLVE AS FOLLOWS:

Section 1. The City Manager or his designee is hereby authorized to execute an Intergovernmental Cooperation Agreement between the City of Bellevue and the City of Kirkland for providing sanitary sewer service to the King County South Kirkland Park and Ride Garage, a copy of which Intergovernmental Cooperation Agreement has been given Clerk's Receiving No. _____.

Passed by the City Council this _____ day of _____, 2012, and signed in authentication of its passage this _____ day of _____, 2012.

(SEAL)

Conrad Lee, Mayor

Attest:

Myma L. Basich, City Clerk