


A PORTION OF GOV'T LOT 2, SECTION 13, T24N, R5E, W.M.

XREF LIST
 Ltscale: 1
 Resolved
 S857220
 S857B190

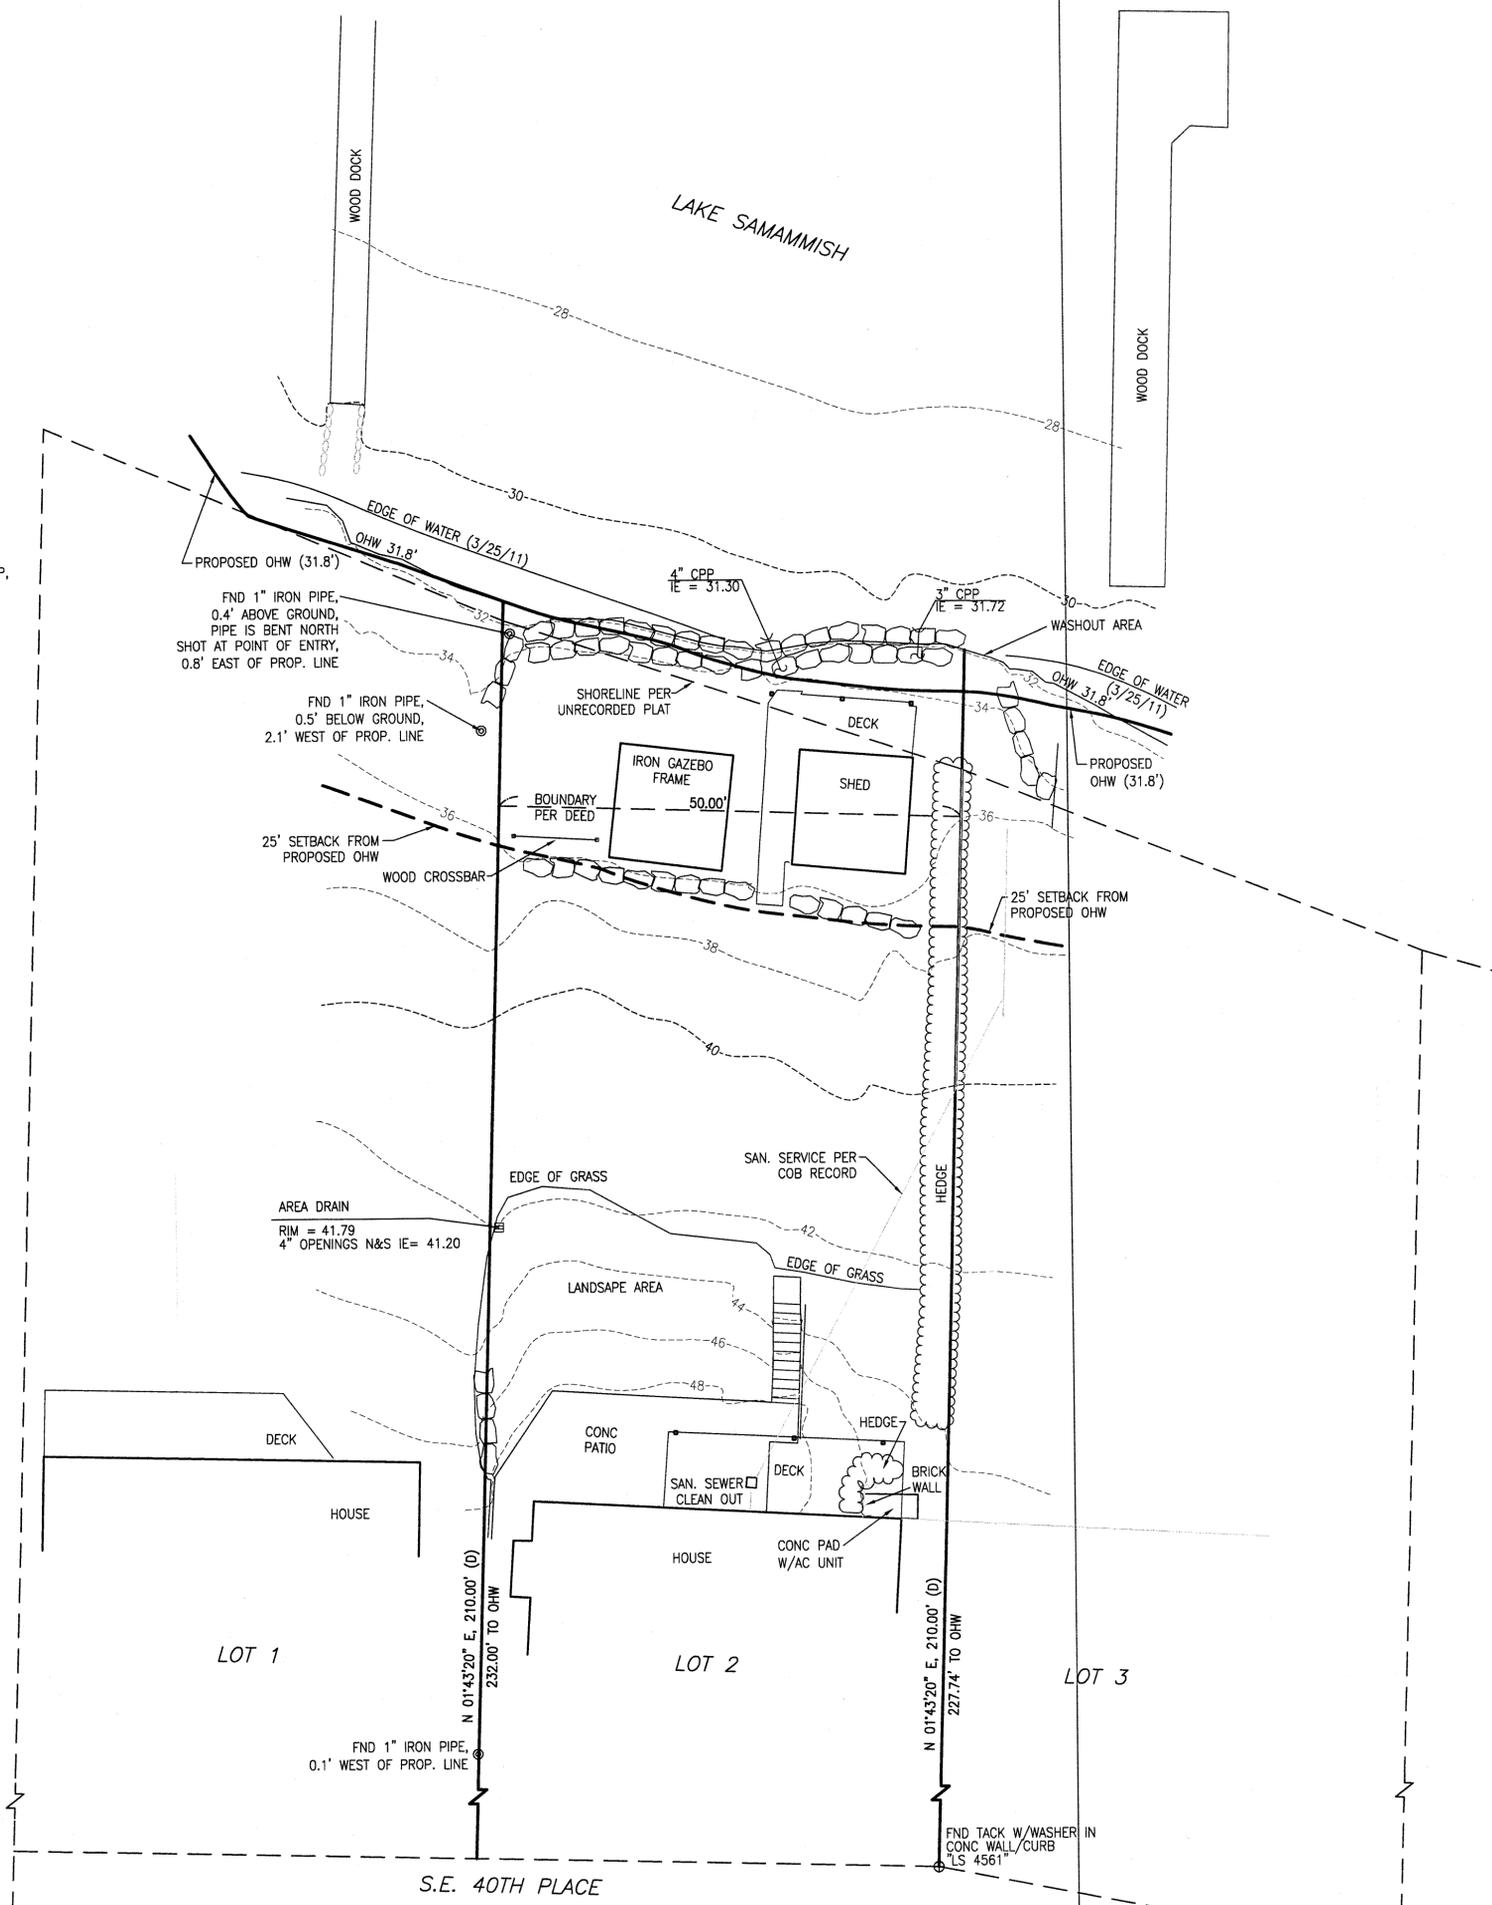

SURVEY NOTES

THE PURPOSE OF THIS SURVEY IS TO PROVIDE TOPOGRAPHIC AND PLANIMETRIC INFORMATION FOR DESIGN.

VERTICAL DATUM: NAVD 88

HORIZONTAL DATUM: WASHINGTON COORDINATE SYSTEM NORTH ZONE (NAD'83)

HORIZONTAL AND VERTICAL CONTROL:
 • CITY OF BELLEVUE CONTROL MONUMENT NO. 1894 (HORIZONTAL) & NO. 467 (VERTICAL)
 • CITY OF BELLEVUE CONTROL MONUMENT NO. 1895 (HORIZONTAL) & NO. 468 (VERTICAL)

SURVEY INSTRUMENT:
 CONVENTIONAL FIELD MEASUREMENTS WERE MADE WITH A TRIMBLE S6 TOTAL STATION (3" HORIZONTAL ACCURACY). THIS INSTRUMENT AND ITS ACCESSORIES WERE MAINTAINED TO MANUFACTURER'S SPECIFICATION AS REQUIRED BY WAC 332-130-100. THE PRECISION OF THE CONTROL TRAVERSE MEETS OR EXCEEDS THOSE AS REQUIRED PER WAC 332-130-090.

ALL FOUND MONUMENTS SHOWN WERE VISITED IN APRIL, 2011.

THIS SURVEY MEETS OR EXCEEDS THE MINIMUM STANDARDS AS SET FORTH IN WAC-332-130.

REFERENCES:
 • PIONEER NATIONAL TITLE INSURANCE COMPANY POLICY B-945988, MAY 5, 1972
 • UNRECORDED STRANDVIK PLAT
 • RECORD OF SURVEY BOOK 51, PAGE 255 OF SURVEYS, KING COUNTY, WASHINGTON.
 • RECORD OF SURVEY BOOK 37, PAGE 35 OF SURVEYS, KING COUNTY, WASHINGTON.
 • RECORD OF SURVEY BOOK 159, PAGE 258 OF SURVEYS, KING COUNTY, WASHINGTON.

LEGAL DESCRIPTION:

THAT PORTION OF GOVERNMENT LOT 2 IN SECTION 13, TOWNSHIP 24 NORTH, RANGE 5 EAST, W.M. IN KING COUNTY, WASHINGTON, DESCRIBED AS FOLLOWS:

BEGINNING AT A POINT 804 FEET NORTH AND 1193 FEET WEST OF THE SOUTHEAST CORNER OF SAID GOVERNMENT LOT 2; THENCE RUN NORTH 210 FEET; THENCE WEST 50 FEET; THENCE SOUTH 210 FEET; THENCE WEST 50 FEET TO THE POINT OF BEGINNING:


"ALSO KNOWN AS LOT 2 IN BLOCK 1 OD STRANDVIK, AN UNRECORDED PLAT";

TOGETHER WITH ALL SECOND CLASS SHORE LANDS, AS CONVEYED BY THE STATE OF WASHINGTON, LYING IN FRONT OF AND ADJACENT TO SAID TRACT.

SURVEYOR'S CERTIFICATE

THIS MAP CORRECTLY REPRESENTS A SURVEY MADE BY ME OR UNDER MY DIRECTION IN APRIL 2011.

[Signature]
 SURVEYOR
 29961
 CERTIFICATE NO.

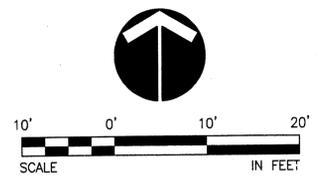

XXXXXXX	REVISIONS
XXX	Checked & Approval
XXX	BY
10/10/11	DATE
1	NO.

WHITLOCK SURVEY
 KING COUNTY
 17608 SE 40TH PLACE
 BELLEVUE, WASHINGTON
 EXISTING CONDITIONS



10230 NE Points Dr. #400
 Kirkland, Washington 98033
 Phone: (425) 822-4446
 FAX: (425) 827-9577
 Internet: WWW.OTAK.COM


Received
 APR 27 2011
 Permit Processing

Project No. 31857
S1.00
 Sheet No.


CALL BEFORE YOU DIG 1-800-424-5555

Plotted: Apr 22, 2011 - 11:41 am. bill K:\project\31857\Survey\S1.0.dwg Layout Name: S1.00

TYP. ELEVATION

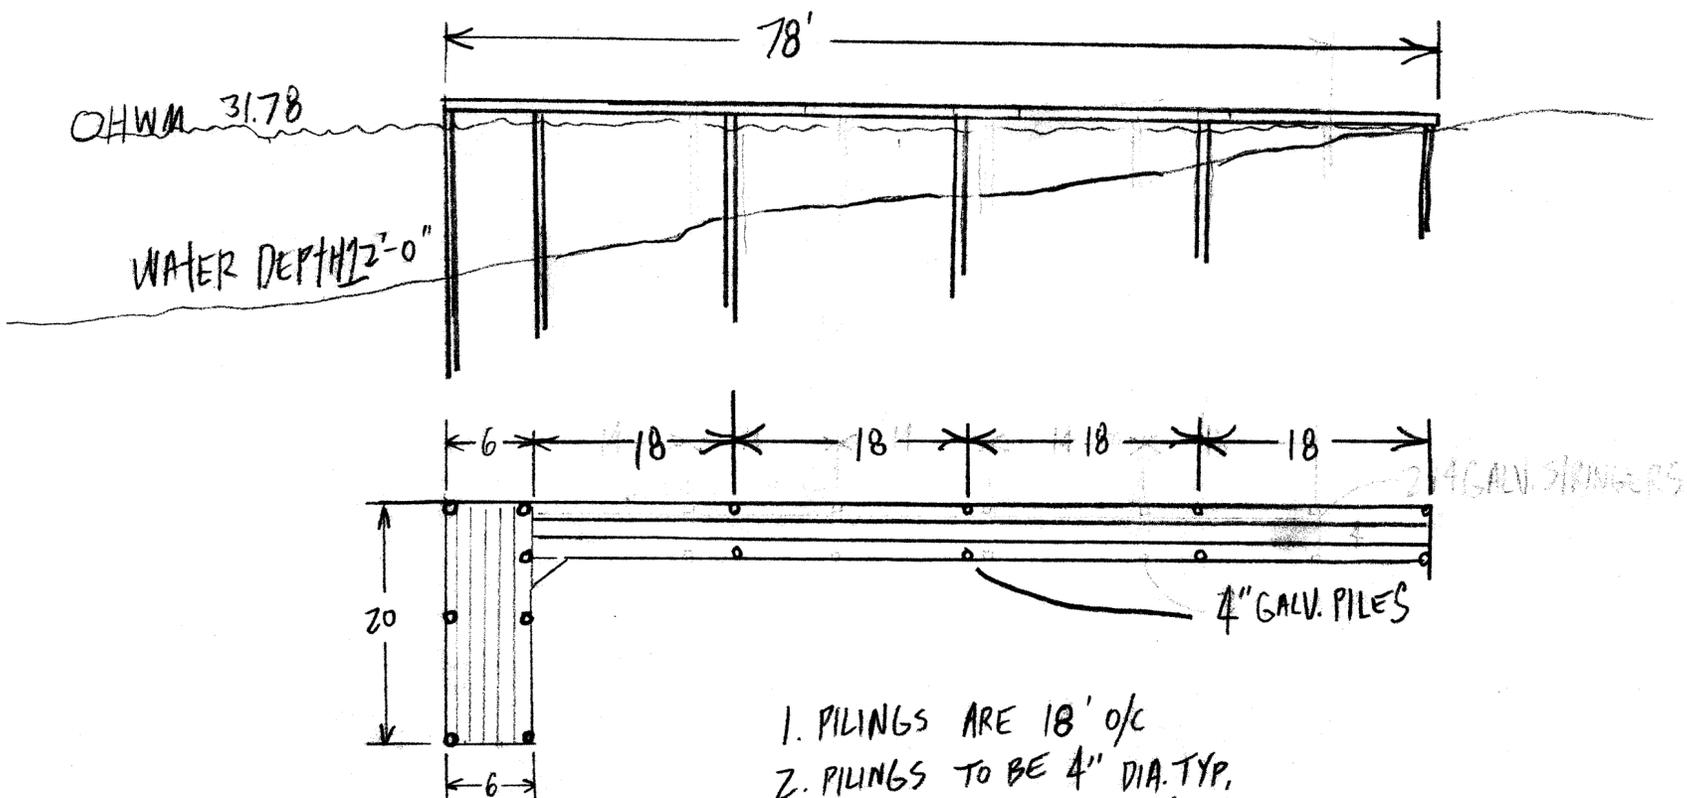

1. PILINGS ARE 18' o/c
2. PILINGS TO BE 4" DIA. TYP.
3. PILINGS ATTACHED TO STEEL FRAME WITH GALV. BOLTS
4. STRINGERS TO BE 1' o/c
5. STRINGERS TO BE BOLTED TOGETHER WITH GALV. BOLTS
6. THRU-FLOW DECKING #10 SS. SCREWS

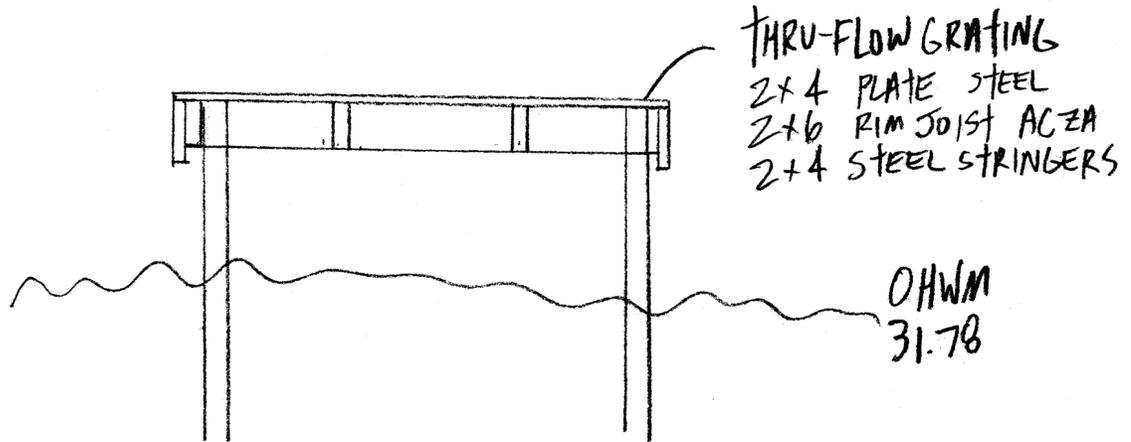


LOCATION: LAKE SAMMAMISH
NEW DOCK

REVISED SHORLINE PROJECT
FOR:

The WHITLOCKS 17608 SE 40th PL BELLEVUE, WA		
SCALE: 1" = 10'	APPROVED BY:	DRAWN BY DW
DATE: 12-1-10		REVISED
WAVEWORKS 425 443 8497		
DAVE WHITLOCK		DRAWING NUMBER

drawn by :

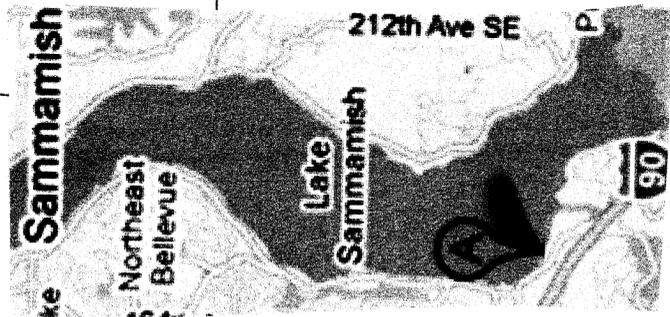


OHNM
31.8

LOCATION: LAKE SAMMAMISH
NEW DOCK

REVISSED
SHORELINE PROJECT FOR:

THE WHITLOCKS 17608 SE. 40TH PL. BELLEVUE		
SCALE: 1"=10'	APPROVED BY:	DRAWN BY DW
DATE: 12-1-10		REVISED
WAVEWORKS 425 443 8497		DRAWING NUMBER
DAVE WHITLOCK		

drawn by:

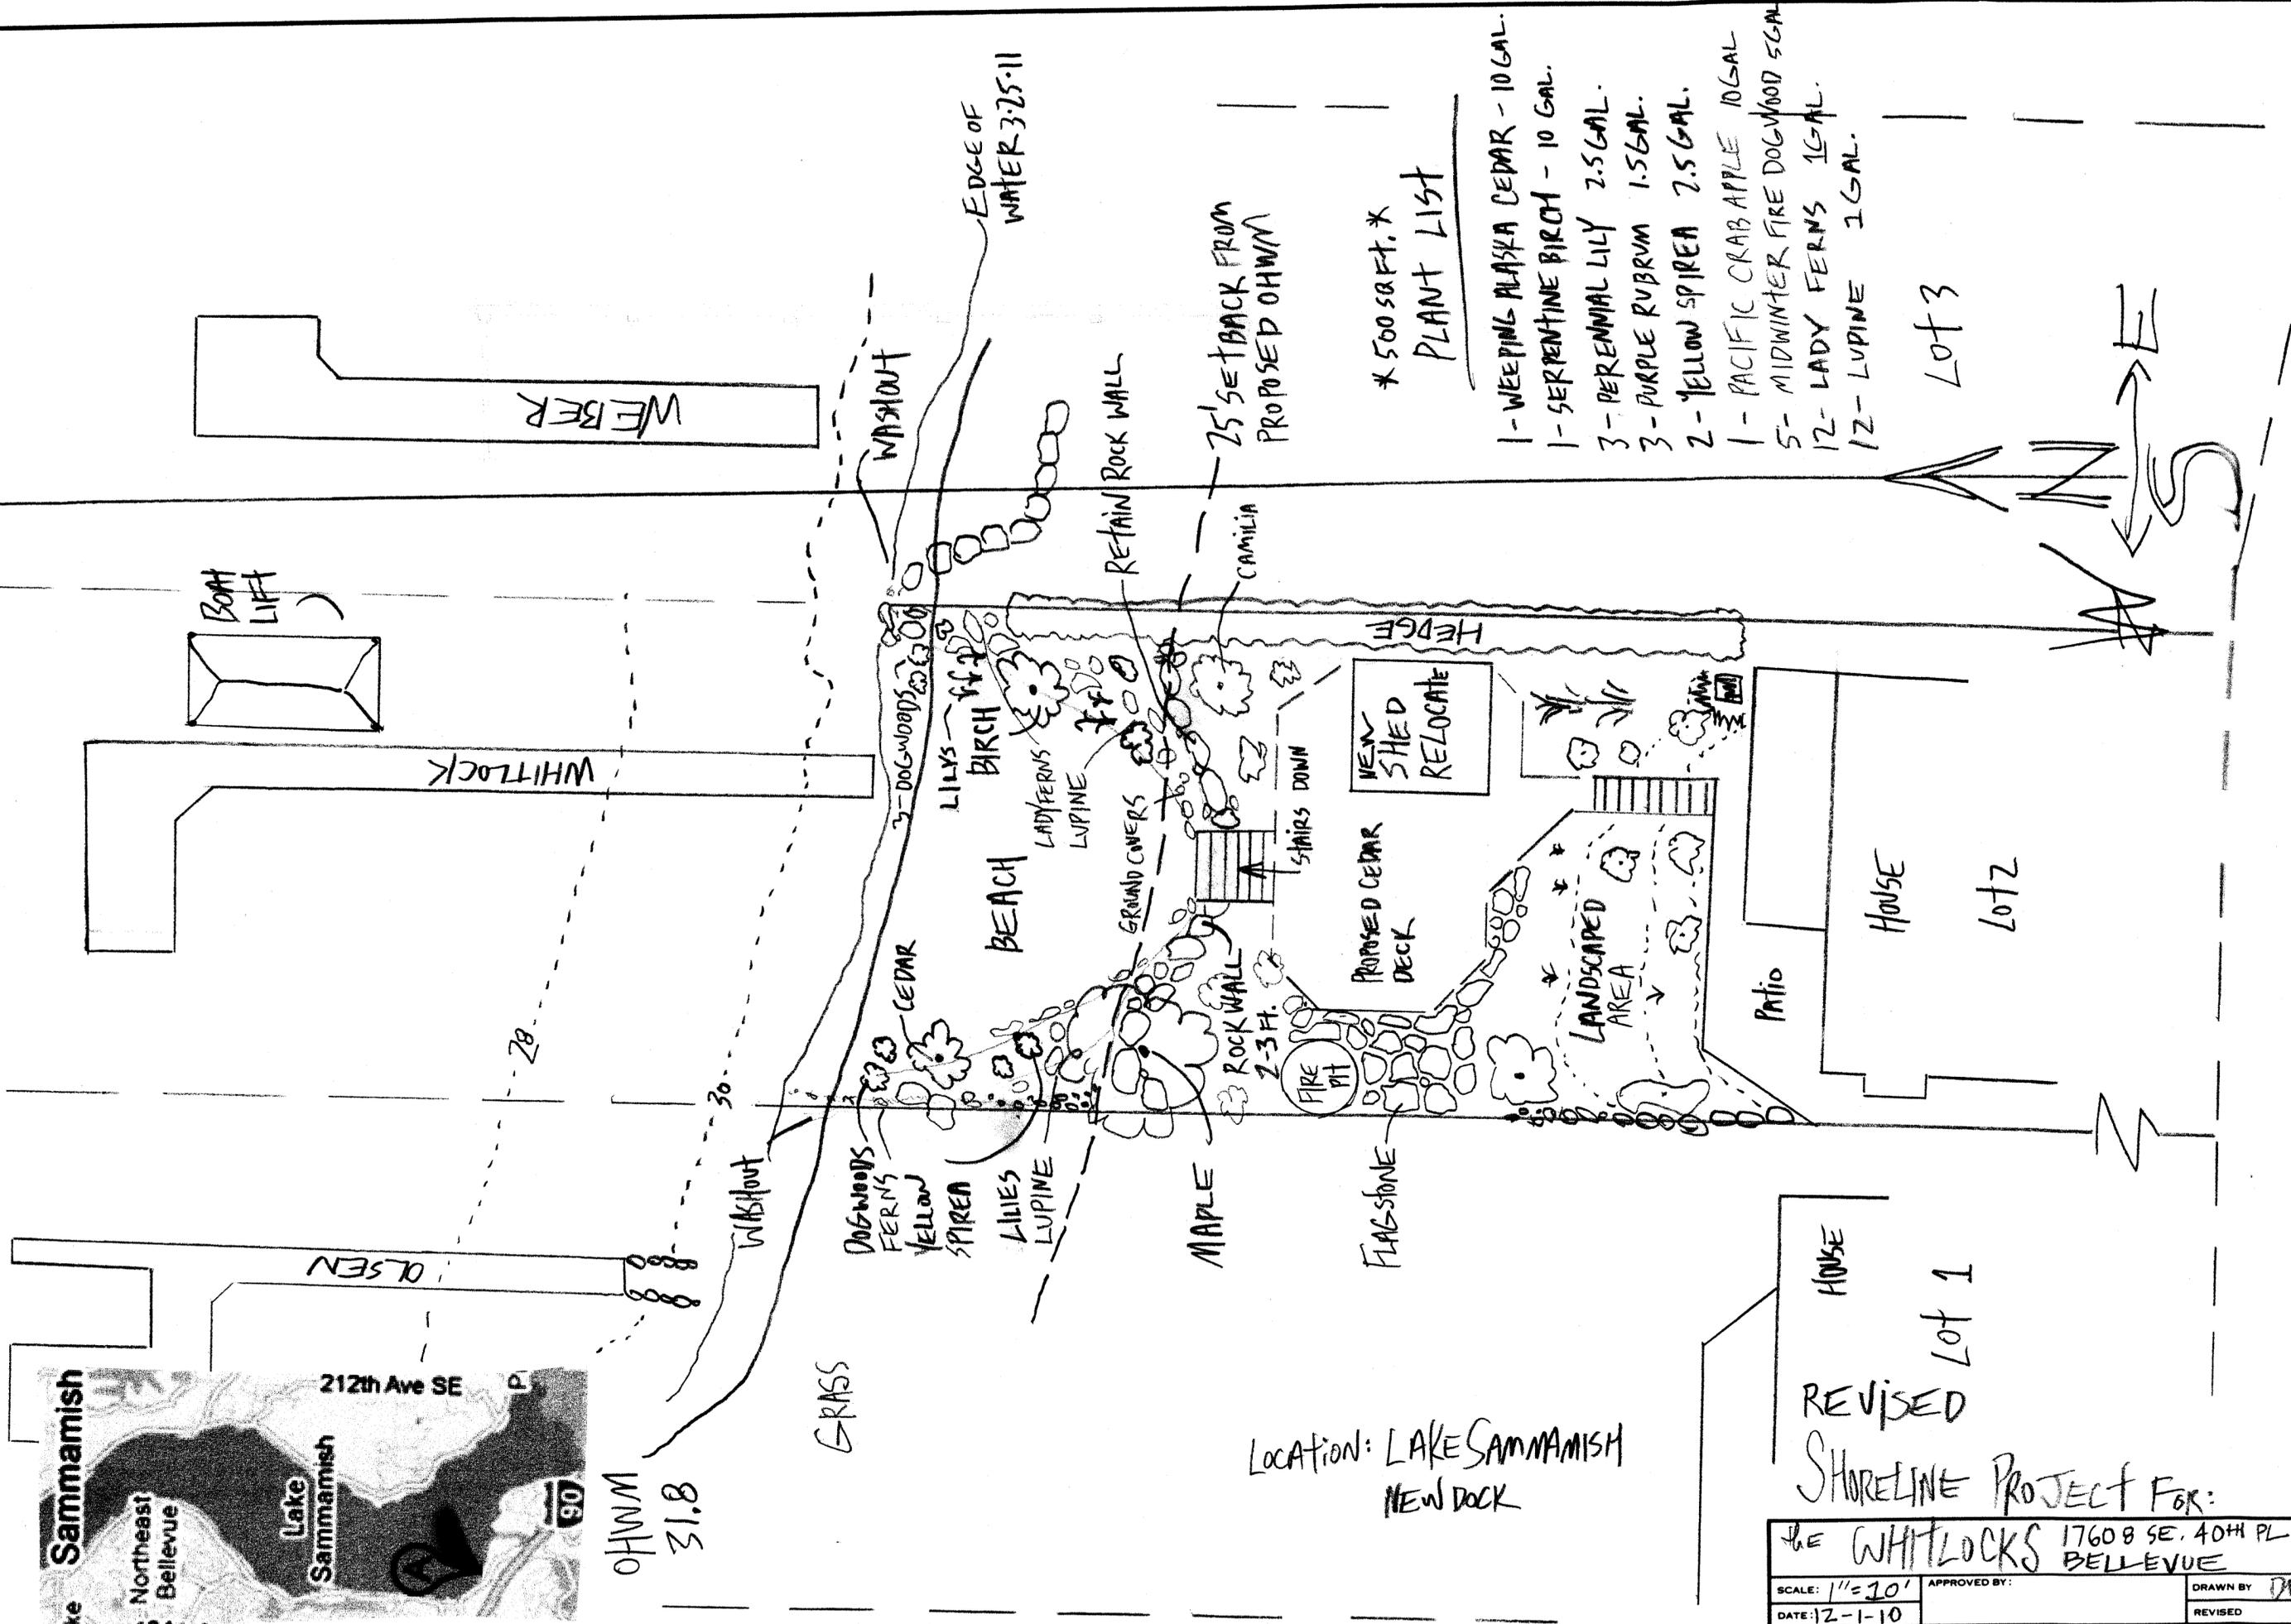

PLANT LIST

- 1- WEEPING ALASKA CEDAR - 10 GAL.
- 1- SERPENTINE BIRCH - 10 GAL.
- 3- PERENNIAL LILY 2.5 GAL.
- 3- PURPLE RUBRUM 1.5 GAL.
- 2- YELLOW SPIREA 2.5 GAL.
- 1- PACIFIC CRAB APPLE 10 GAL.
- 5- MIDWINTER FIRE DOGWOOD 5 GAL.
- 12- LADY FERNS 1 GAL.
- 12- LUPINE 1 GAL.

Lot 3

Lot 2

Lot 1

