



northwest view

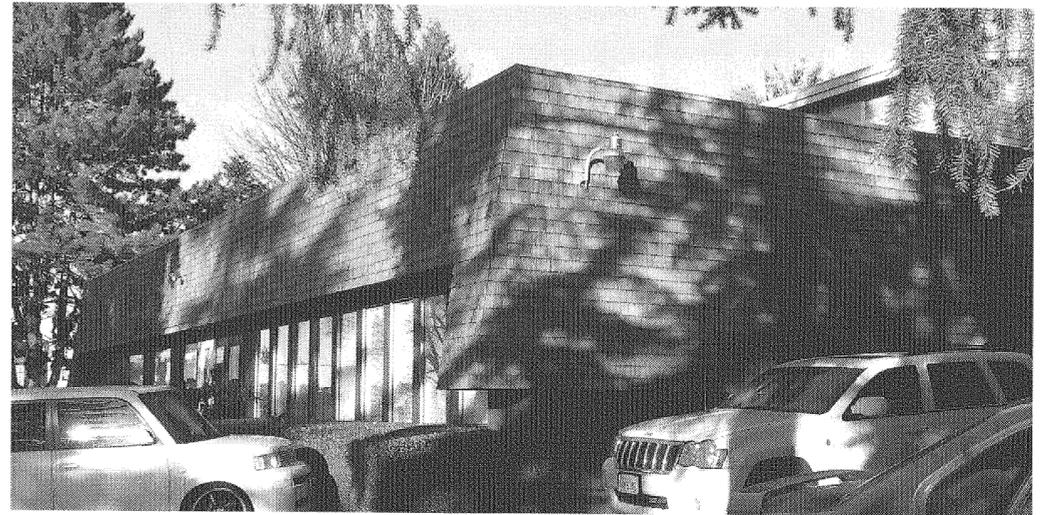

southwest view

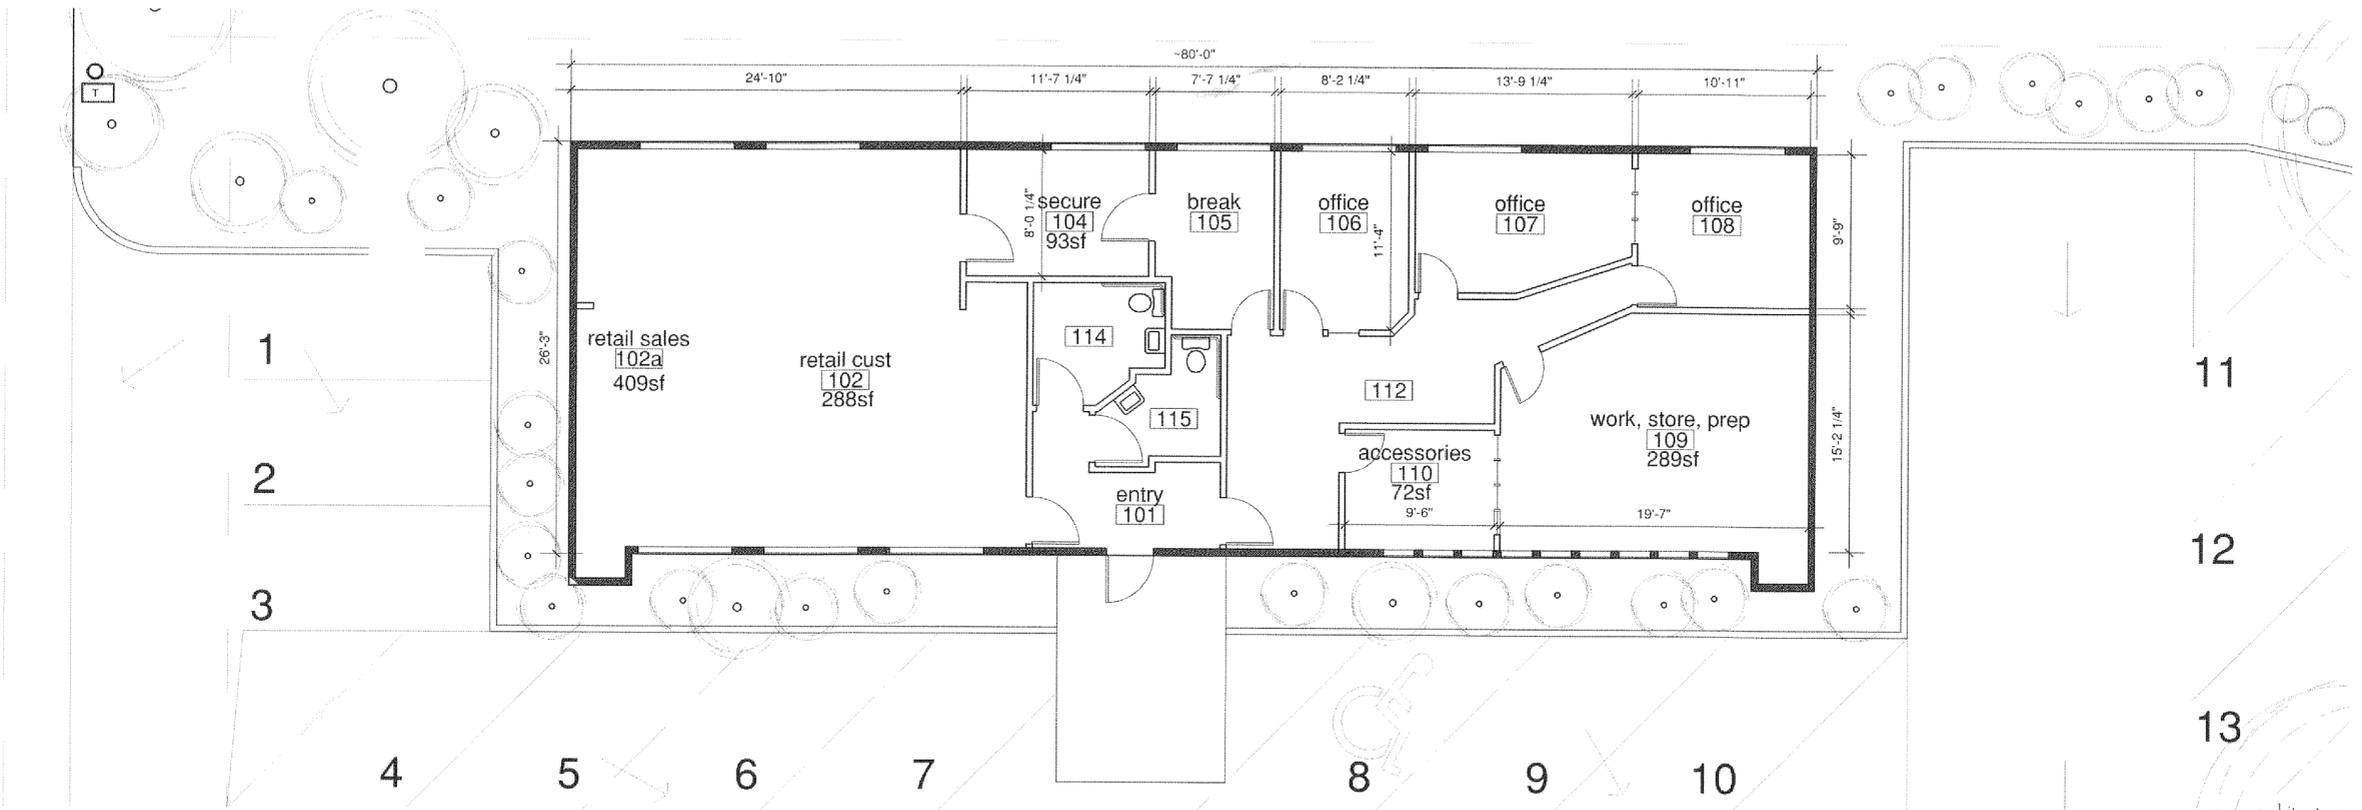


FLOOR PLAN

SCALE: 0 1 4 8 16

retail area: 769 sf
 office area: 1328 sf
 total area: 2097 sf

DATE: 30NOV2015 NUMBER: 1 ISS: ACI

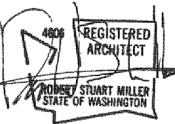

floorplan &

architecture
 space planning
 interior design

ROBERT S. MILLER & ASSOCIATES

100 Waverly Way
 Kirkland, WA 98033

TEL 425.822.0100
 FAX 206.770.7244

TENANT IMPROVEMENTS FOR
 GREEN-TH
 Believe's Retail Mar

12833 SE 40th
 Bellevue WA.

Received
 DEC 01 2015
 RSMA JOB NO.: 150118

Permit Processing