



Urban Design Elements

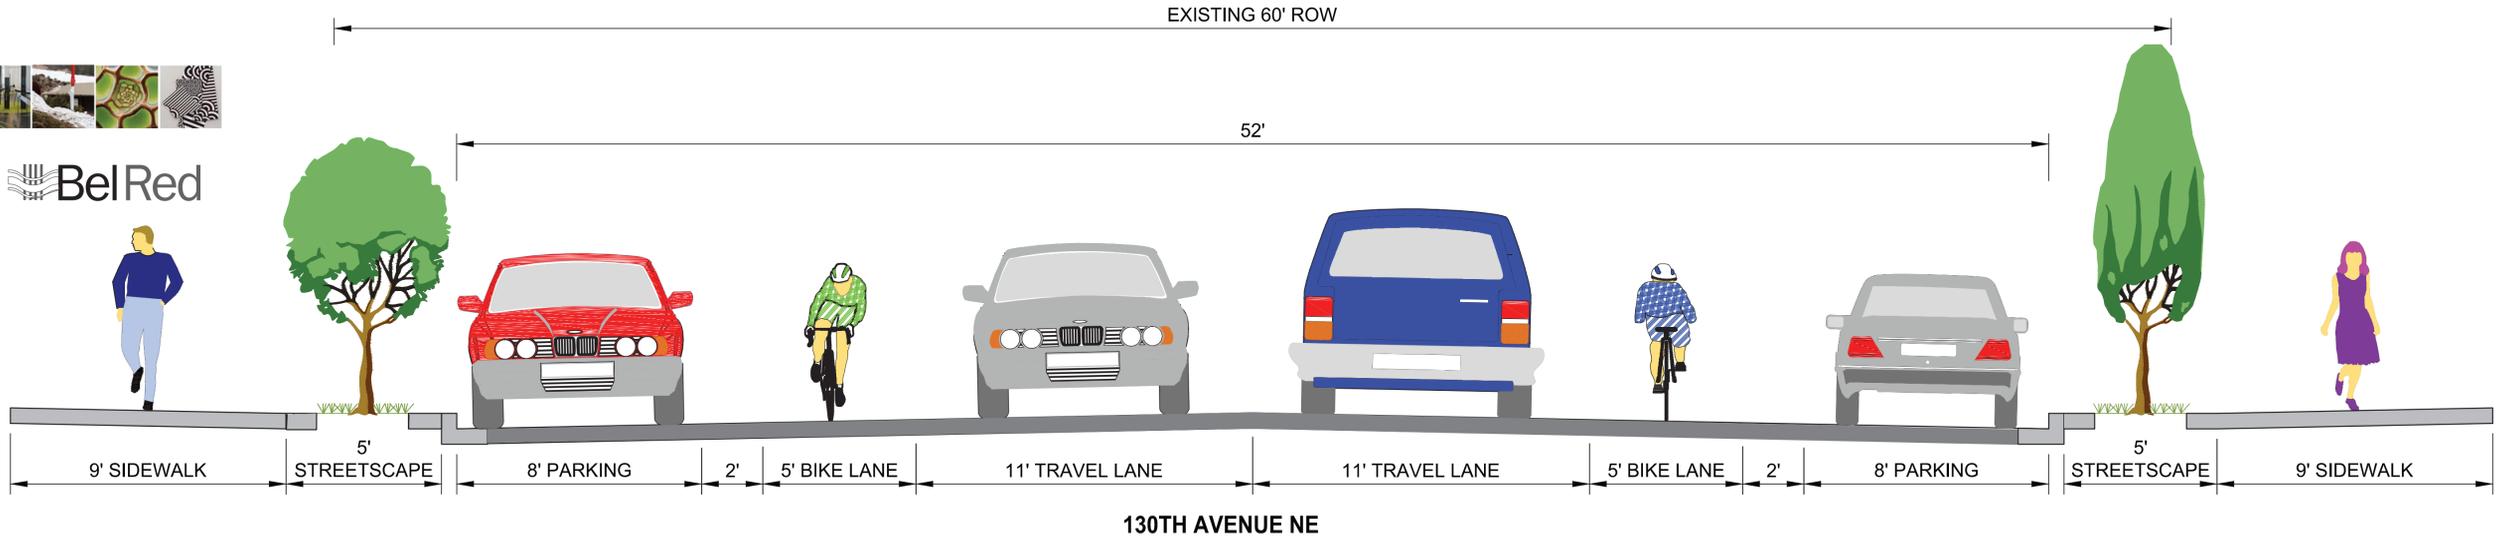


Imagery

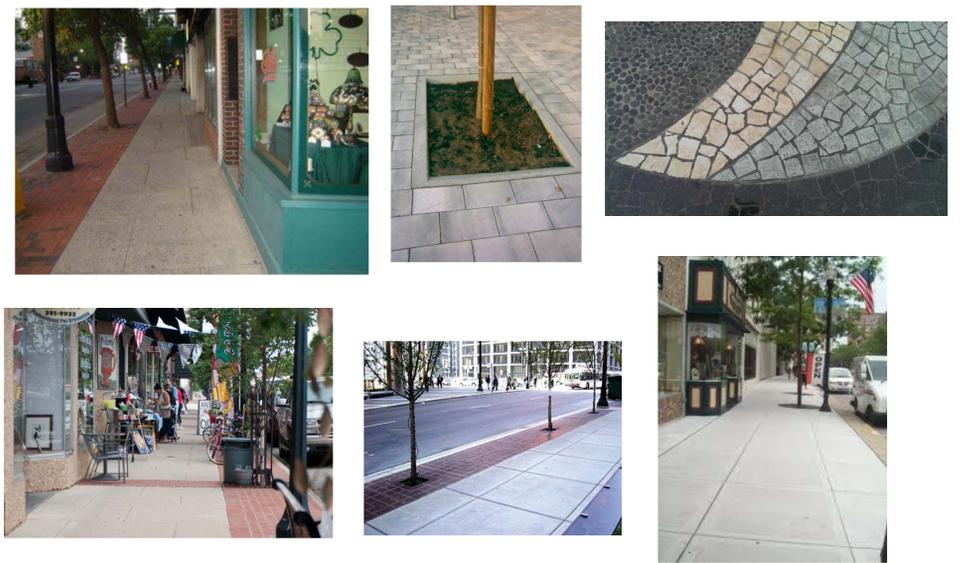


Materials & Textures



Sidewalk Concepts



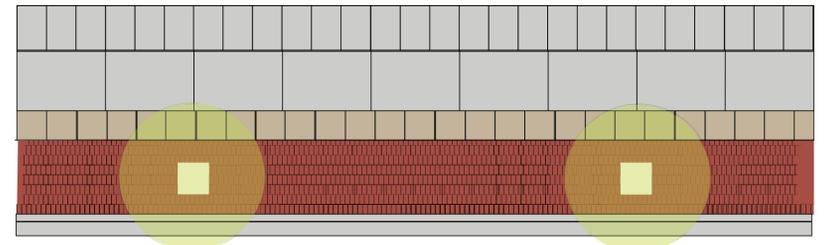


- Concept 1**
- *Pavers amenity zone accomodating street trees
 - *Adjacent band with BelRed patterning
 - *Natural scored concrete pedestrian way

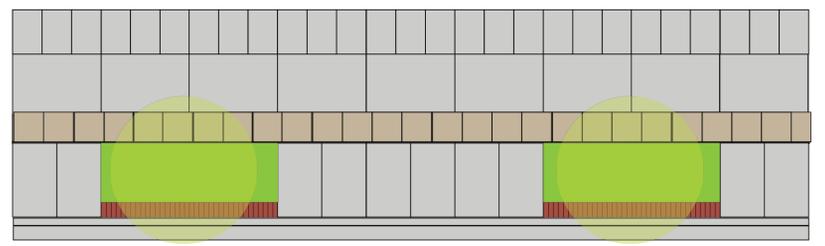


- Concept 2**
- *Paver walkoff as tree well border as tree well border
 - *Adjacent band with BelRed patterning
 - *Natural scored concrete pedestrian way

Patterned Sidewalk Band Concepts

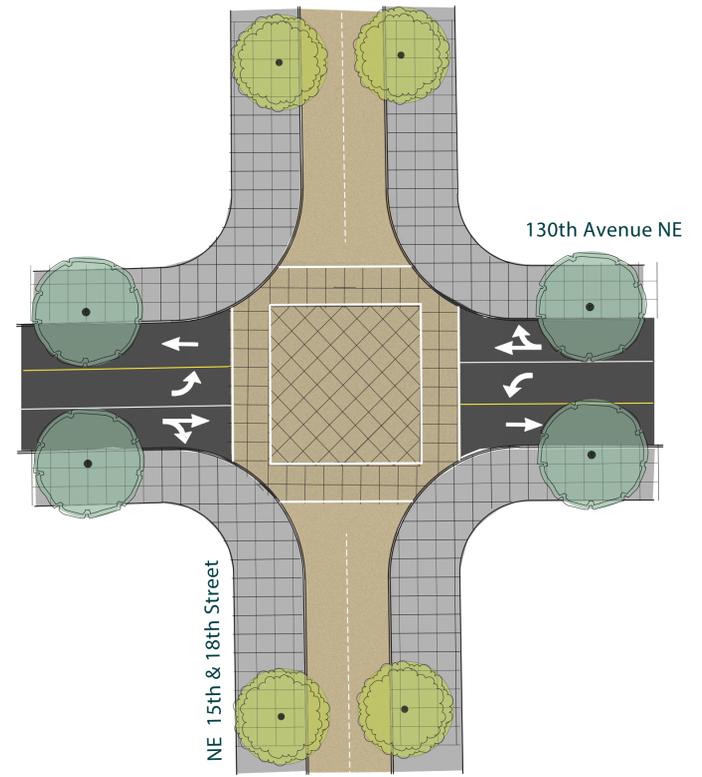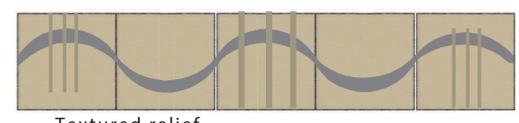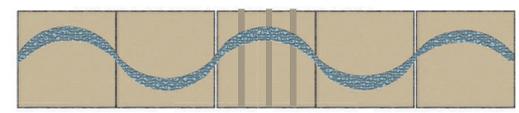

130th & 15th/18th Intersection

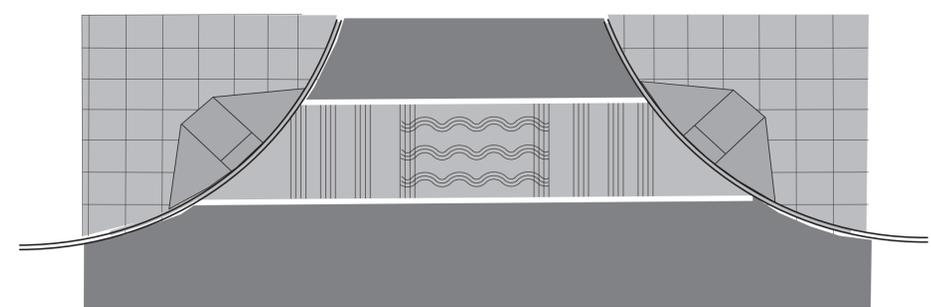

Crosswalk Scoring Concept